




ANCHOR PLATE ALTERNATE C-1

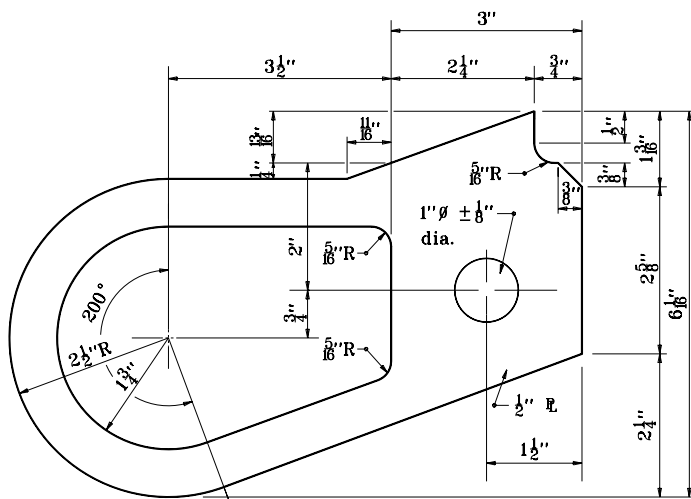

ANCHOR PLATE ALTERNATE C-2

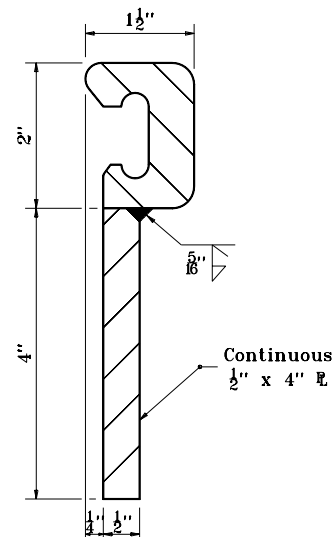

**EXTRUSION & PLATE
ASSEMBLY DETAIL**

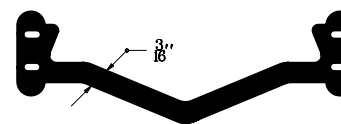

STRIP SEAL

INDIANA DEPARTMENT OF TRANSPORTATION	
EXPANSION JOINTS	
CLASS SS (ALTERNATE C)	
SEPTEMBER 1997	
STANDARD DRAWING NO. E 724-BSSJ-03	
	DETAILS PLACED IN THIS FORMAT 11-15-99 /s/ Anthony L. Uremovich 11-15-99 DESIGN STANDARDS ENGINEER DATE
DESIGN STANDARDS ENGINEER	/s/ Firooz Zandi 11-15-99 CHIEF HIGHWAY ENGINEER DATE ORIGINALLY APPROVED 9-01-97