




ANCHOR PLATE ALTERNATE D-1

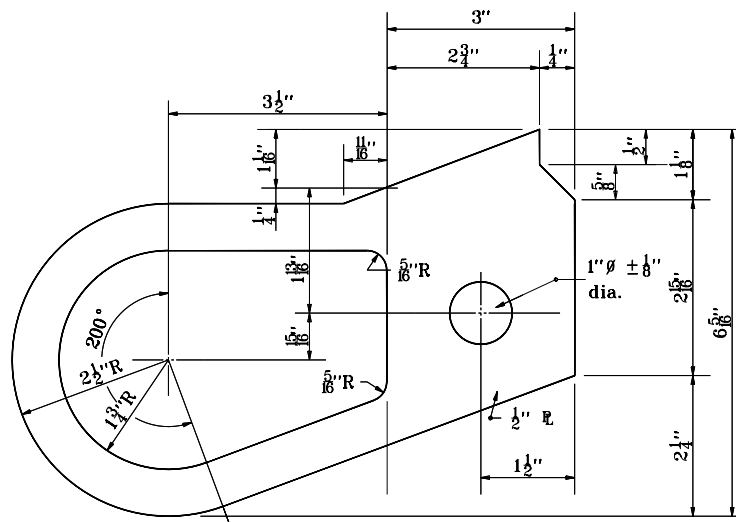

ANCHOR PLATE ALTERNATE D-2

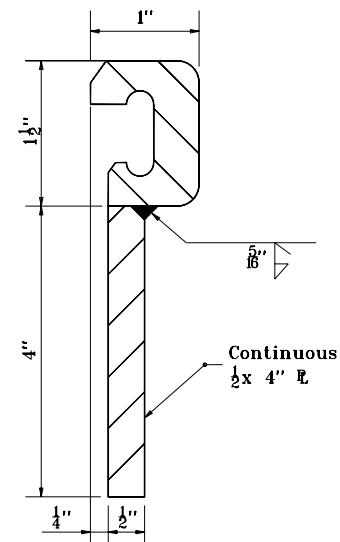

**EXTRUSION & PLATE
ASSEMBLY DETAIL**

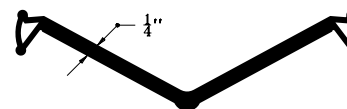

**RJ-400 STRIP
SEAL GLAND**

INDIANA DEPARTMENT OF TRANSPORTATION	
EXPANSION JOINTS	
CLASS SS (ALTERNATE D)	
SEPTEMBER 1997	
STANDARD DRAWING NOE 724-BSSJ-04A	
	DETAILS PLACED IN THIS FORMAT 11-15-99
	/s/ Anthony L. Uremovich 11-15-99 DESIGN STANDARDS ENGINEER DATE
	/s/ Firooz Zandi 11-15-99 CHIEF HIGHWAY ENGINEER DATE
	DESIGN STANDARDS ENGINEER ORIGINALLY APPROVED 9-01-97