

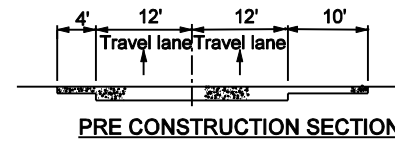


GENERAL NOTES:

1. See Standard Drawing E 801-TCCO-02 for Legend

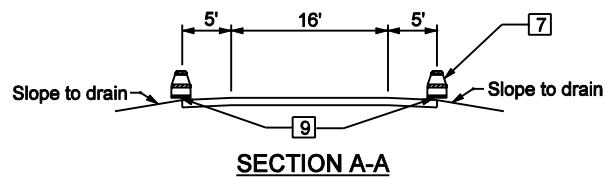

Refer to Maintenance
of Traffic Plan for
pavement section

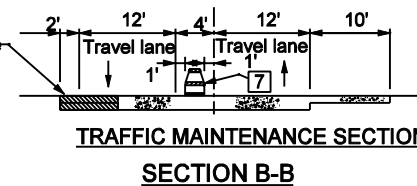

INDIANA DEPARTMENT OF TRANSPORTATION	
TEMPORARY CROSSOVER TYPICAL SECTIONS	
SEPTEMBER 2002	
STANDARD DRAWING NO. E 801-TCCO-07	
	/s/ Richard L. VanCleave 9-03-02 DESIGN STANDARDS ENGINEER DATE
	/s/ Richard K. Smutzer 9-03-02 CHIEF HIGHWAY ENGINEER DATE
DESIGN STANDARDS ENGINEER	