




PLAN - END BENT

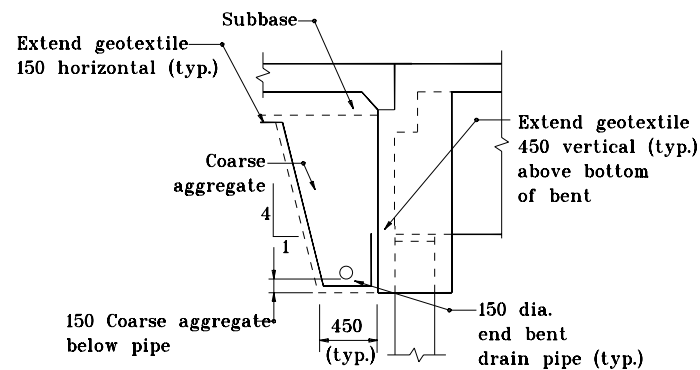


SECTION A-A

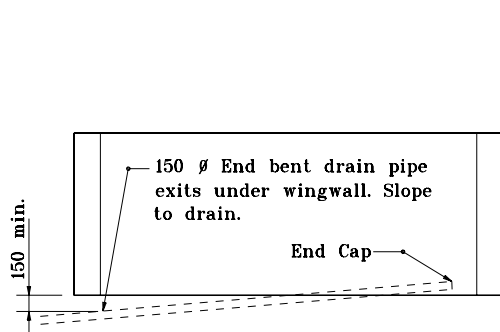

ELEVATION - END BENT

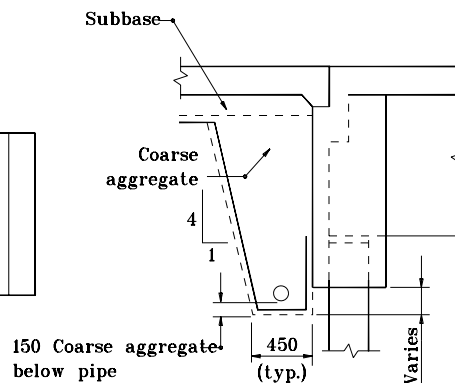

SECTION B-B

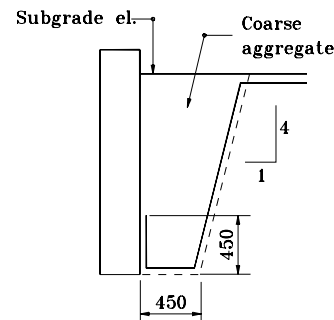

SECTION C-C


All dimensions are in mm unless otherwise specified.

INDIANA DEPARTMENT OF TRANSPORTATION

**BACKFILL PLACEMENT
BEHIND END BENTS**

MAY 2000

STANDARD DRAWING NO. **211-BFIL-04**

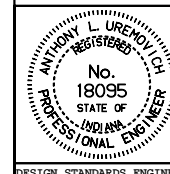

/s/ Anthony L. Uremovich 5-01-00
DESIGN STANDARDS ENGINEER DATE

/s/ Firooz Zandi 5-01-00
CHIEF HIGHWAY ENGINEER DATE

BEAM /GIRDER STRUCTURES