


PLAN - END BENT

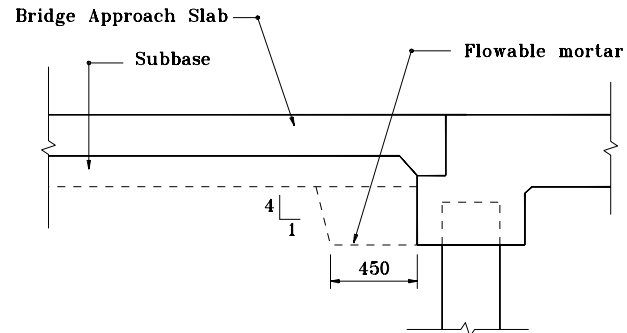

SECTION A-A

CONCRETE SLAB STRUCTURES


All dimensions are in mm unless otherwise specified.

INDIANA DEPARTMENT OF TRANSPORTATION

**BACKFILL PLACEMENT
BEHIND END BENTS**

MAY 2000

STANDARD DRAWING NO. **211-BFIL-05**

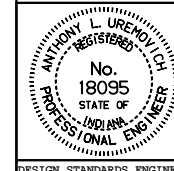

/s/ Anthony L. Uremovich 5-01-00
DESIGN STANDARDS ENGINEER DATE

/s/ Firooz Zandi 5-01-00
CHIEF HIGHWAY ENGINEER DATE

DESIGN STANDARDS ENGINEER