

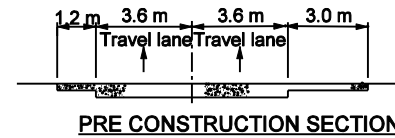


# **GENERAL NOTES:**

1. See Standard Drawing 801-TCCO-02 for Legend.

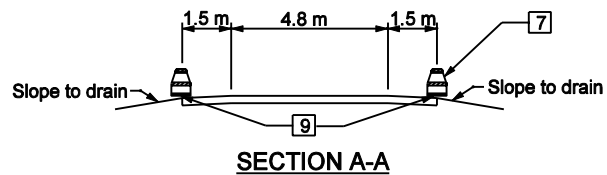

Refer to Maintenance  
of Traffic Plan for  
pavement section

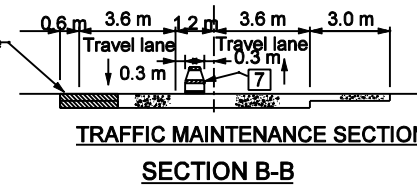


All Dimensions are in mm unless otherwise specified

INDIANA DEPARTMENT OF TRANSPORTATION

## **TEMPORARY CROSSOVER TYPICAL SECTIONS**

SEPTEMBER 2002

STANDARD DRAWING NO. 801-TCCO-07

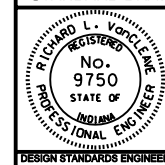

/s/ Richard L. VanCleave 9-03-02  
DESIGN STANDARDS ENGINEER DATE

/s/ Richard K. Smutzer 9-03-02  
CHIEF HIGHWAY ENGINEER DATE