


PLAN - END BENT

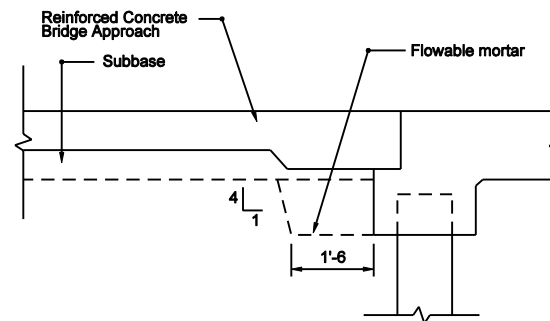

SECTION A-A

REINFORCED CONCRETE SLAB BRIDGES

INDIANA DEPARTMENT OF TRANSPORTATION	
BACKFILL PLACEMENT BEHIND END BENTS	
SEPTEMBER 2003	
STANDARD DRAWING NO. E 211-BFIL-05	
	/s/ Richard L. VanCleave 9-02-03 DESIGN STANDARDS ENGINEER DATE
	/s/ Richard K. Smutzer 9-02-03 CHIEF HIGHWAY ENGINEER DATE
DESIGN STANDARDS ENGINEER	