


GENERAL NOTES

1. See Standard Drawing E 603-FFTF-01 for Post Chart.

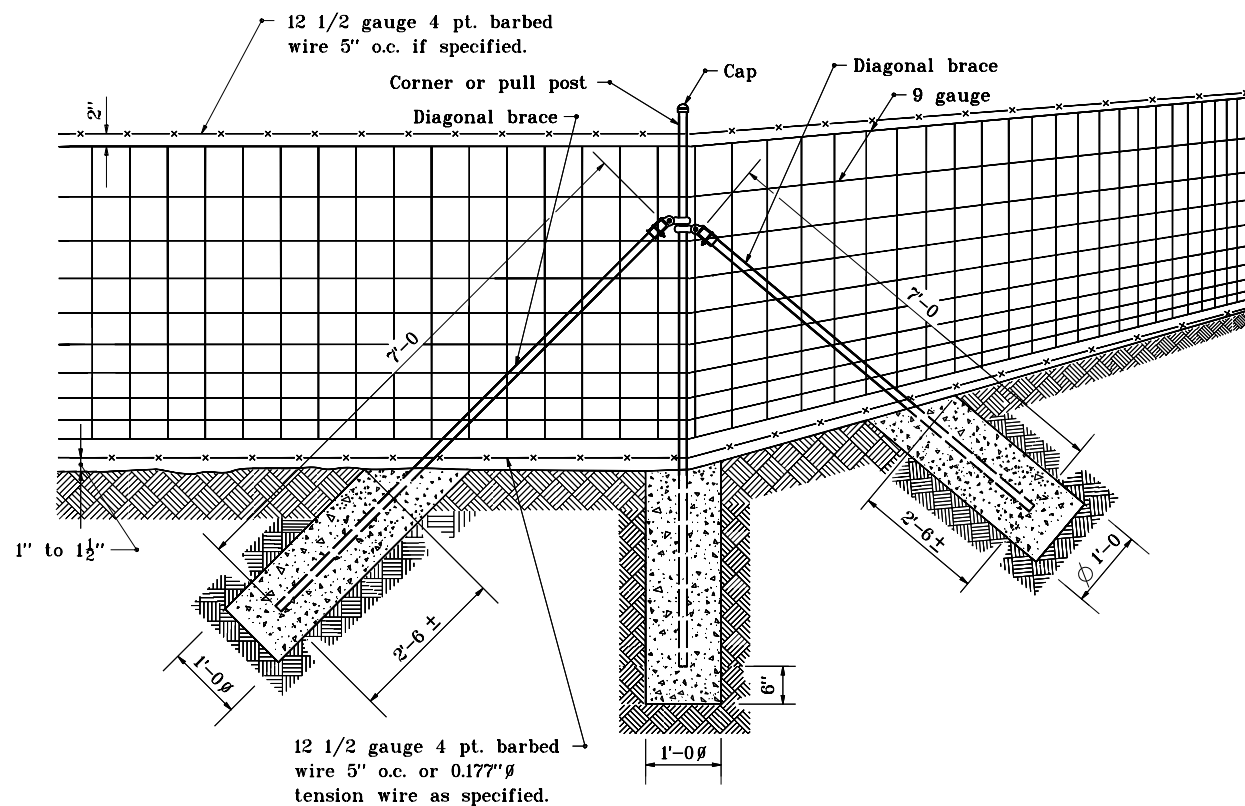

FARM FIELD TYPE FENCE CORNER


INDIANA DEPARTMENT OF TRANSPORTATION

FARM FIELD TYPE FENCE

APRIL 1995

STANDARD DRAWING NO. **E 603-FFTF-02**

DETAILS PLACED IN THIS FORMAT 7-27-99

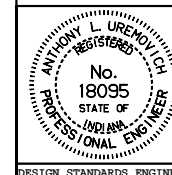

/s/ Anthony L. Uremovich 7-27-99
DESIGN STANDARDS ENGINEER DATE

/s/ Firooz Zandi 7-27-99
CHIEF HIGHWAY ENGINEER DATE
ORIGINALLY APPROVED 4-03-95