


GENERAL NOTES

1. See Standard Drawing 603-FFTF-01 for Post Chart.

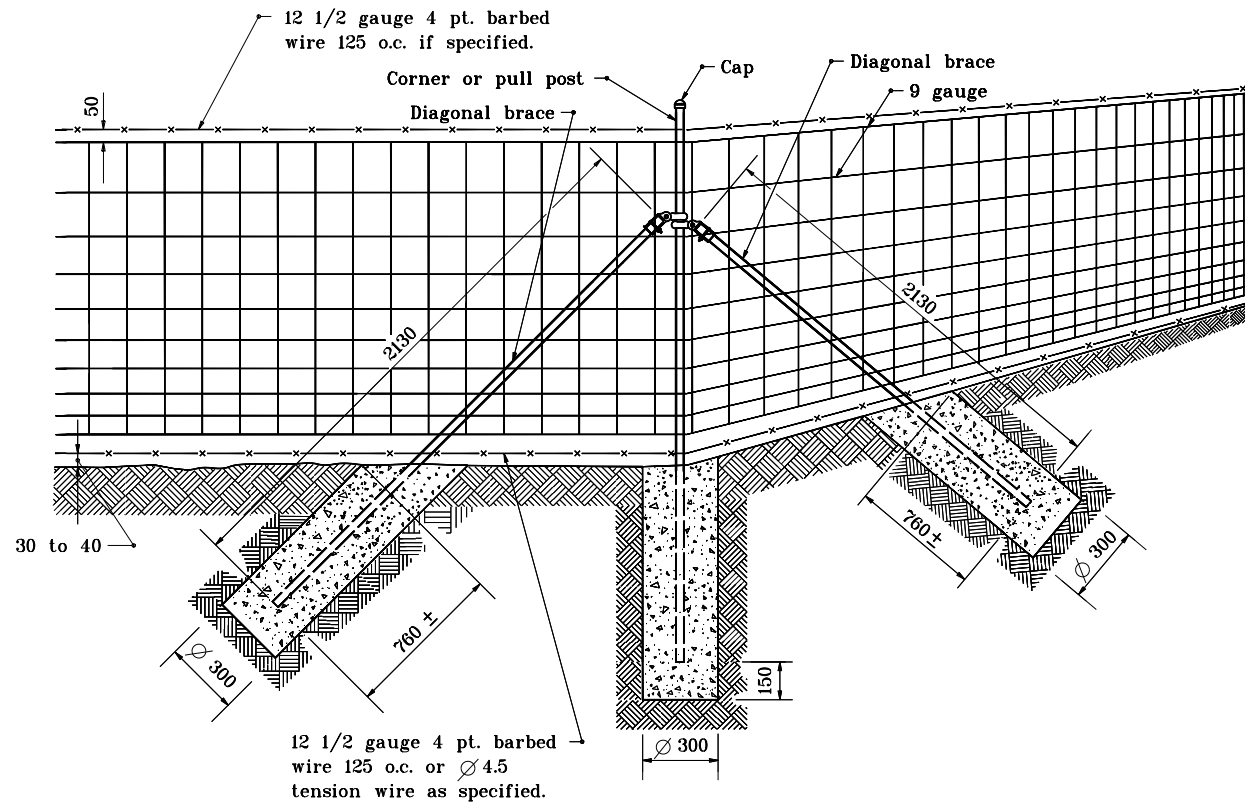

FARM FIELD TYPE FENCE CORNER


All dimensions are in mm unless otherwise specified.

INDIANA DEPARTMENT OF TRANSPORTATION

FARM FIELD TYPE FENCE

APRIL 1995

STANDARD DRAWING NO. 603-FFTF-02

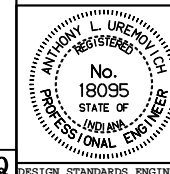

/s/ Anthony L. Uremovich 4-03-95
DESIGN STANDARDS ENGINEER DATE

/s/ Donald W. Lucas 4-03-95
CHIEF HIGHWAY ENGINEER DATE

Source Sheet: MQ