


PLAN

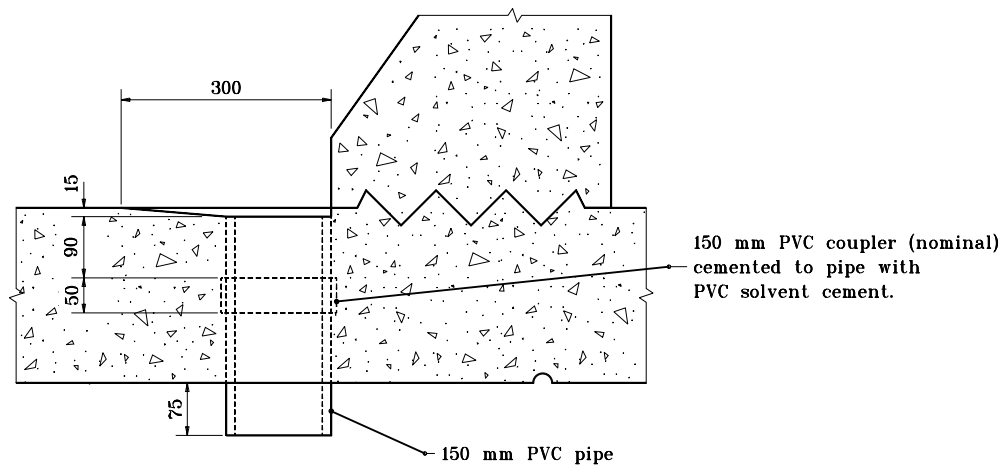

SECTION THRU FLOOR DRAIN

GENERAL NOTES

1. PVC pipe shall be 150mm Schedule 40 Class 12454-B.
2. See detail drawings for drain spacings.

All dimensions are in mm unless otherwise specified.


INDIANA DEPARTMENT OF TRANSPORTATION

SLAB BRIDGE FLOOR DRAIN

DETAIL

SEPTEMBER 1994

STANDARD DRAWING NO. **724-BJTS-07**

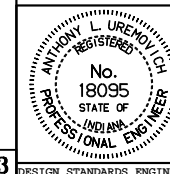

/s/ Anthony L. Uremovich 9/30/94
DESIGN STANDARDS ENGINEER DATE

/s/ Donald W. Lucas 9/30/94
CHIEF HIGHWAY ENGINEER DATE

Source Sheet: **C-3**