



**PLAN VIEW**

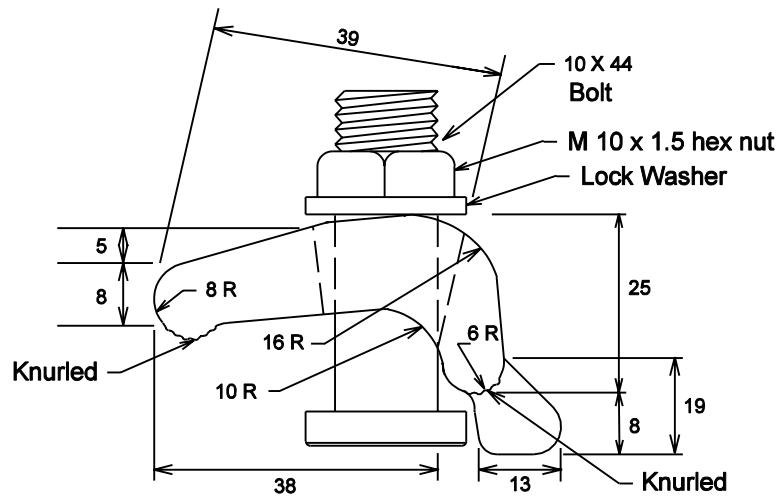

**ELEVATION VIEW**

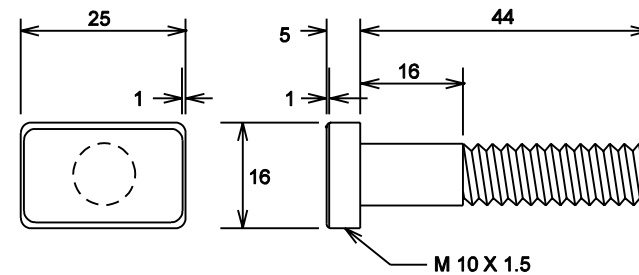

**TOP VIEW**

**SIDE VIEW**

**POST CLIP BOLT**

All Dimension are in mm unless otherwise specified	
INDIANA DEPARTMENT OF TRANSPORTATION	
Panel Sign Post Clip	
MARCH 2002	
STANDARD DRAWING NO. 802-SNGP-10A	
	/s/ Richard L. VanCleave DESIGN STANDARDS ENGINEER 3-01-02 DATE
	/s/ Richard K. Smutzer CHIEF HIGHWAY ENGINEER 3-01-02 DATE