


M16 BUTTON HEAD BOLT


L	THREAD LENGTH
30	Full Length Thread
50	40 Min. Thread Length
240	45 Min. Thread Length
460	60 Min. Thread Length
640	50 Min. Thread Length

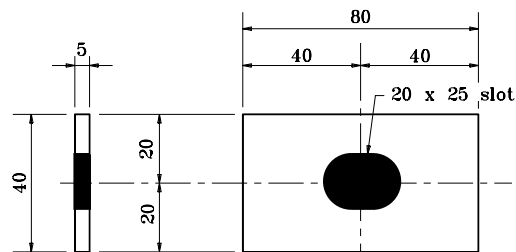

SIDE VIEW

FRONT VIEW

RECTANGULAR PLATE WASHER

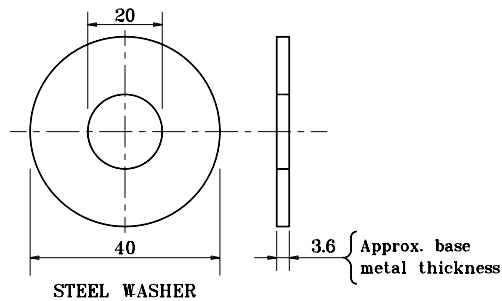

STEEL WASHER


WASHER FOR M16 BOLT

All dimensions are in mm unless otherwise specified.

INDIANA DEPARTMENT OF TRANSPORTATION

**W-BEAM
GUARDRAIL COMPONENTS**
MAY 2000

STANDARD DRAWING NO. **601-WBGC-02**

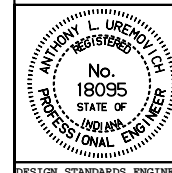

/s/ Anthony L. Uremovich 11-15-99
DESIGN STANDARDS ENGINEER DATE

/s/ Firooz Zandi 11-15-99
CHIEF HIGHWAY ENGINEER DATE

DESIGN STANDARDS ENGINEER