


ELEVATION

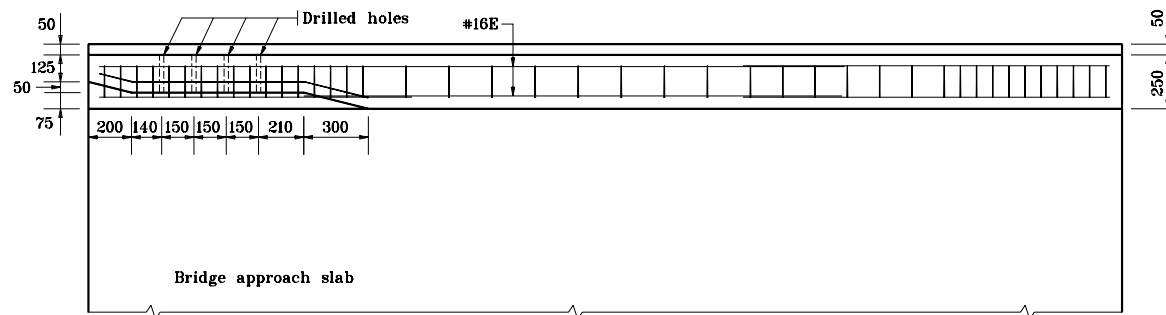

PLAN

NOTES:

1. All reinforcing bars designated "E" shall be epoxy coated.
2. Concrete in bridge railing transition to be class C.
3. See Standard Drawing 706-CBRT-02 for attachment of Guardrail Transition Type TGB.
4. See Standard Drawing 706-TTBP-04 for section and bar details.
5. See Standard Drawing 706-TASE-01, 02 & 05 for Bridge Railing Transition TBC Slab Extension.


All dimensions are in mm unless otherwise specified.

INDIANA DEPARTMENT OF TRANSPORTATION

**CONCRETE BRIDGE RAILING
TRANSITION, TPF-2**

MAY 2000

STANDARD DRAWING NO. **706-TTBP-03**

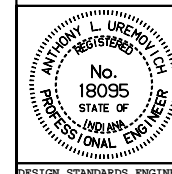

/s/ Anthony L. Uremovich 5-01-00
DESIGN STANDARDS ENGINEER DATE

/s/ Firooz Zandi 5-01-00
CHIEF HIGHWAY ENGINEER DATE

DESIGN STANDARDS ENGINEER