




SECTION - INTERIOR BENT OR PIER

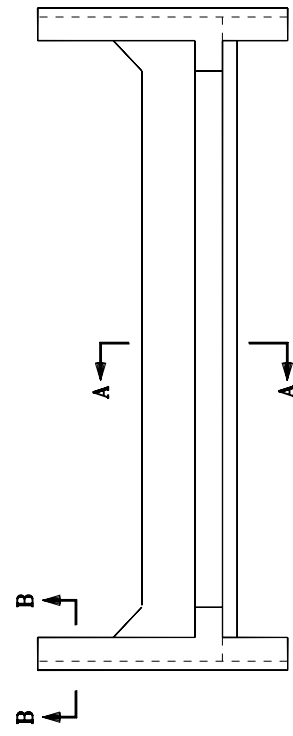

PLAN - END BENT

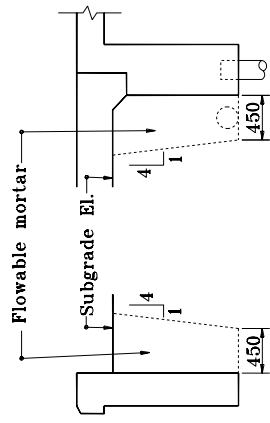

SECTION A-A

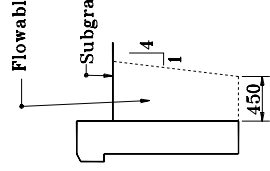

SECTION B-B


All dimensions are in mm unless otherwise specified.

INDIANA DEPARTMENT OF TRANSPORTATION

**B BORROW PLACEMENT
FOR SUBSTRUCTURES**

MAY 1999

STANDARD DRAWING NO. 211-BFIL-03

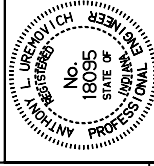

/s/ Anthony L. Uremovich 5-03-99
DESIGN STANDARDS ENGINEER DATE

/s/ Donald W. Lucas 5-03-99
CHIEF HIGHWAY ENGINEER DATE