




**COMBINED CONCRETE CURB
AND GUTTER, TYPE B
(MOUNTABLE)**

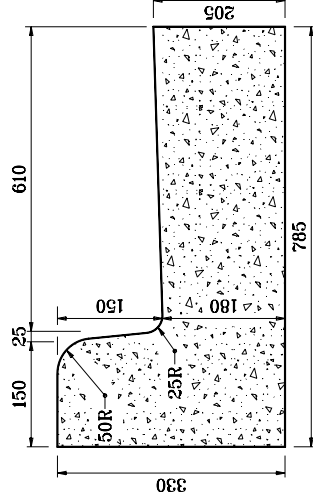

**COMBINED CONCRETE CURB
AND GUTTER
(BARRIER)**

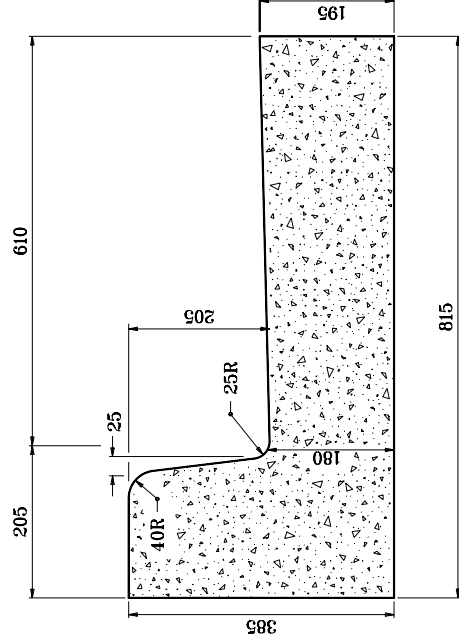

**COMBINED CONCRETE CURB
AND GUTTER, TYPE C
(BARRIER)**

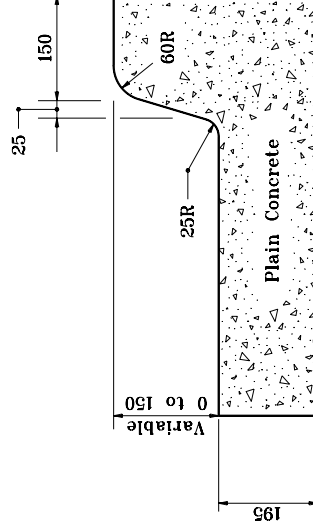

MONOLITHIC CURB

All dimensions are in mm unless otherwise specified.

INDIANA DEPARTMENT OF TRANSPORTATION

**COMBINED CONCRETE CURB
AND GUTTER**
MAY 1999

STANDARD DRAWING NO. 605-CCCG-01

	<i>/s/ Anthony L. Uremovich</i> 5-09-99 DESIGN STANDARDS ENGINEER DATE
	<i>/s/ Donald W. Lucas</i> 5-09-99 CHIEF HIGHWAY ENGINEER DATE

Source Sheet: **ME**