
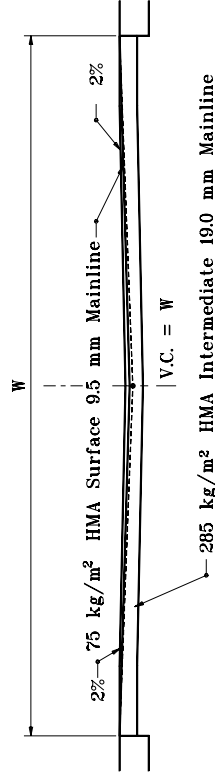




LEGEND

- ① Thickened edge
③ Keyway joint

Thickened edge minimum of 200

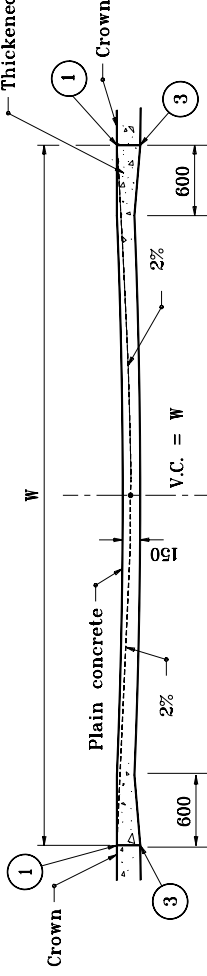

**CROSS SECTION
TO BE USED WITH CROWN PAVEMENTS.**

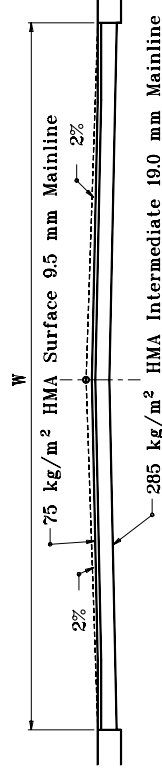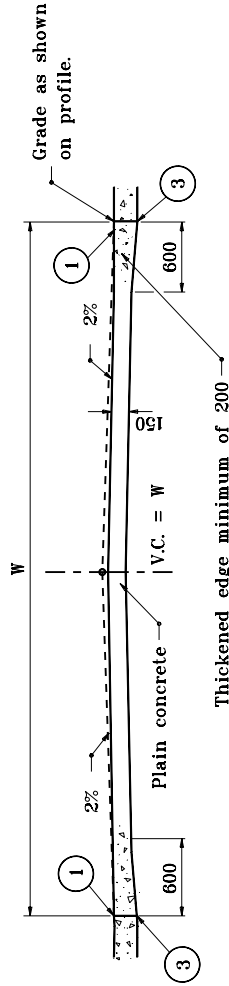

**CROSS SECTION
TO BE USED WITH 75 mm TILTED PAVEMENTS.**


ESAL: 500,000

All dimensions are in mm unless otherwise specified.

INDIANA DEPARTMENT OF TRANSPORTATION

PRIVATE DRIVE CROSSTOPS
CROSS SECTIONS
MAY 1999

STANDARD DRAWING NO. 610-DRIV-17

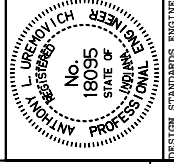

/s/ Anthony L. Urenovich 5-09-99
DESIGN STANDARDS ENGINEER DATE

/s/ Donald W. Lucas 5-09-99
CHIEF HIGHWAY ENGINEER DATE

Source Sheet: MJ