


**PLAN VIEW**

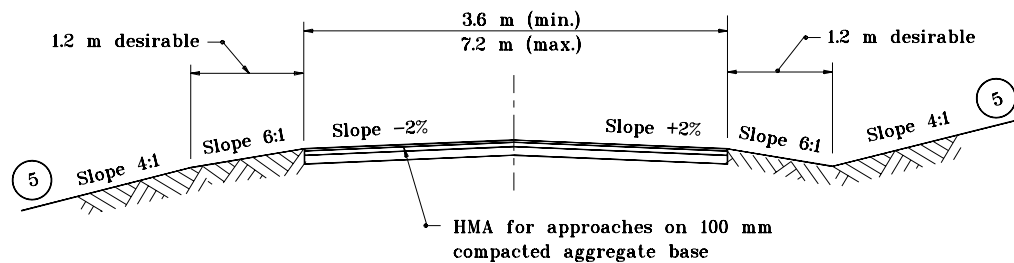


**CROSS SECTION A-A**

**NOTES :**

1. The driveway detailed on this sheet shall be used when the mainline shoulder is paved and 2.4 m or greater in width.
2. See Standard Drawing 610-DRIV-07 for General Notes.
3. See Standard Drawing 610-DRIV-07 for approach grades with paved shoulder.

**LEGEND**

- (M) Limits of HMA for approaches
- (P) Limits of compacted aggregate base
- (S) Equivalent to surface in place

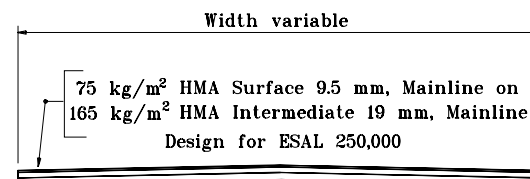

**HMA FOR APPROACHES**

**TYPICAL SECTION**


All dimensions are in mm unless otherwise specified.

INDIANA DEPARTMENT OF TRANSPORTATION

**CLASS II DRIVE**

SEPTEMBER 2000

STANDARD DRAWING NO. **610-DRIV-05**

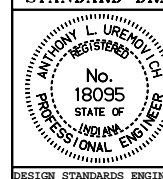

/s/ Anthony L. Uremovich 9-01-00  
DESIGN STANDARDS ENGINEER DATE

/s/ Firooz Zandi 9-01-00  
CHIEF HIGHWAY ENGINEER DATE

DESIGN STANDARDS ENGINEER