


GENERAL NOTES

1. Minimum flexible tubular marker base area shall be 0.32 ft².

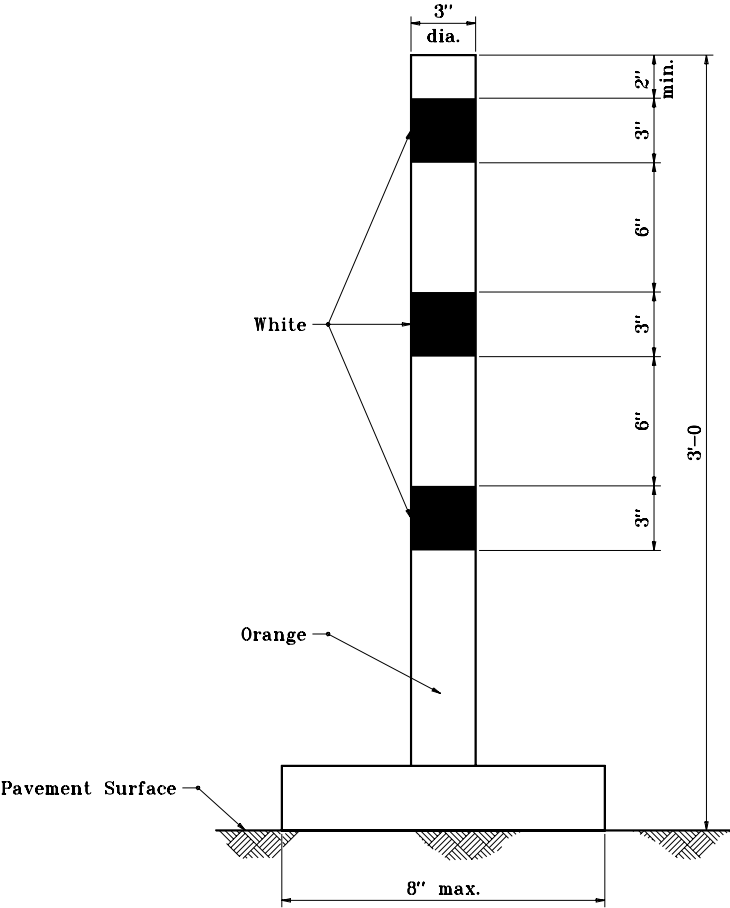

FLEXIBLE TUBULAR MARKER

INDIANA DEPARTMENT OF TRANSPORTATION

TUBULAR MARKER

SEPTEMBER 2000

STANDARD DRAWING NO. **E 801-TCDV-03**



DESIGN STANDARDS ENGINEER

/s/ Anthony L. Uremovich 9-01-00
DESIGN STANDARDS ENGINEER DATE

/s/ Firooz Zandi 9-01-00
CHIEF HIGHWAY ENGINEER DATE