


Crown Section

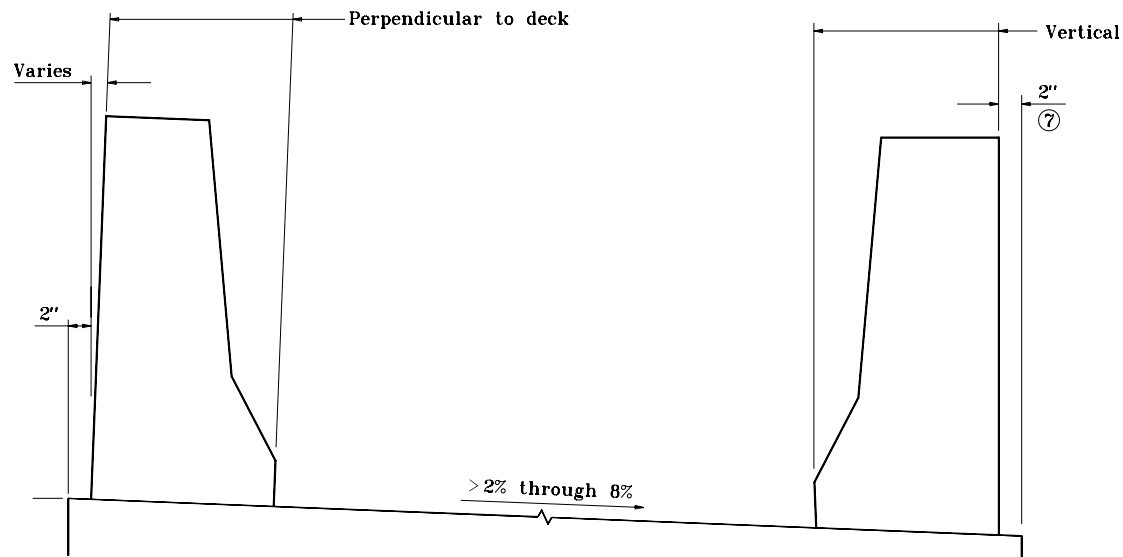

Superelevated Section

INDIANA DEPARTMENT OF TRANSPORTATION	
CONCRETE BRIDGE RAILING PLACEMENT	
SEPTEMBER 2001	
STANDARD DRAWING NO E 706-BCBR-03	
	/s/ Anthony L. Uremovich 9-04-01 DESIGN STANDARDS ENGINEER DATE
	/s/ Firooz Zandi 9-04-01 CHIEF HIGHWAY ENGINEER DATE