



NOTES:


1. See Standard Drawing BR-1 for General Notes.

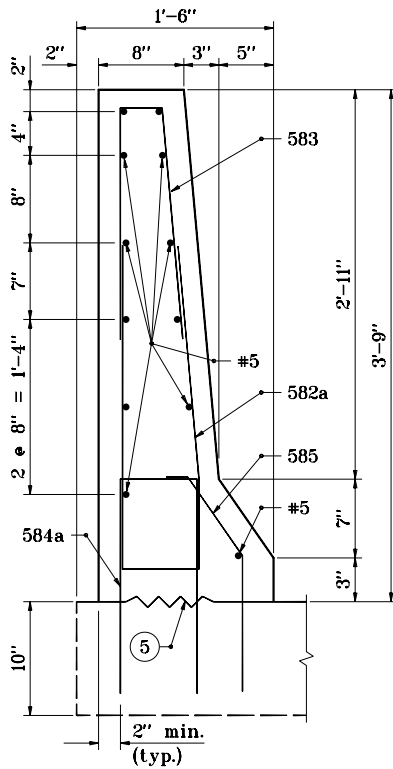


SECTION A-A

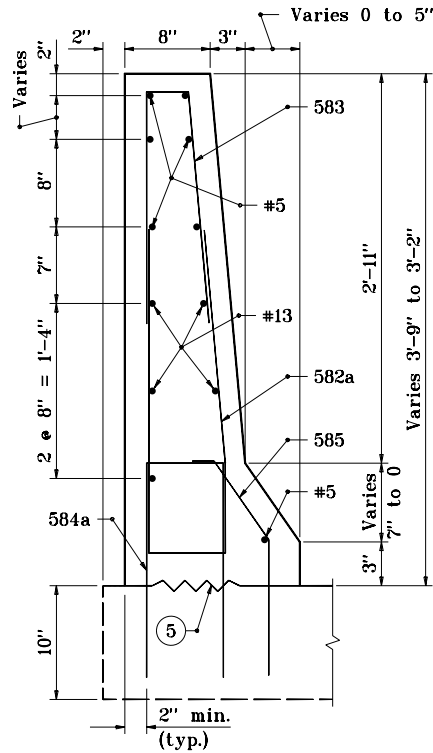

SECTION B-B

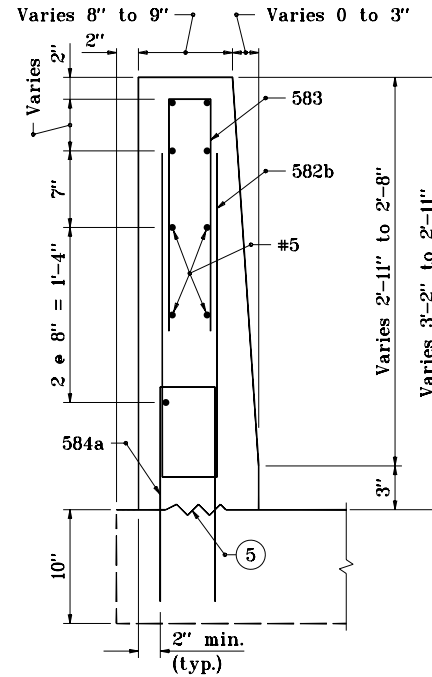

SECTION C-C

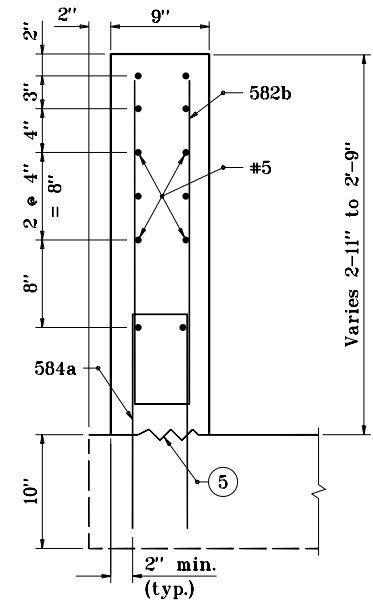

SECTION D-D

45" TRUCK HEIGHT THRIE BEAM/
CONCRETE BRIDGE RAILING TRANSITION

INDIANA DEPARTMENT OF TRANSPORTATION	
CONCRETE BRIDGE RAILING TRANSITION TYPE TBT	
SEPTEMBER 2001	
STANDARD DRAWING NO. E 706-TTBT-02	
	/s/ Anthony L. Uremovich 9-04-01 DESIGN STANDARDS ENGINEER DATE
	/s/ Firooz Zandi 9-04-01 CHIEF HIGHWAY ENGINEER DATE
DESIGN STANDARDS ENGINEER	