

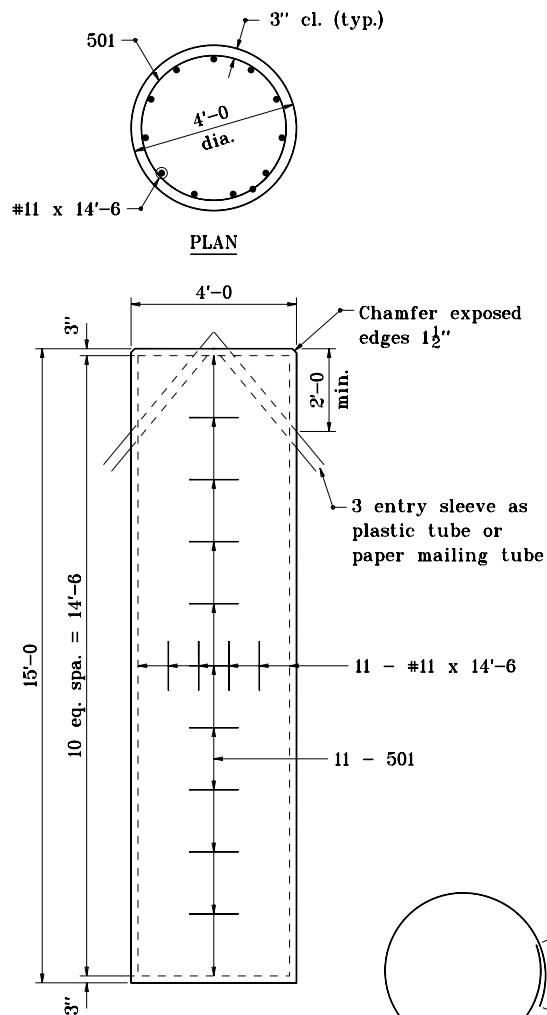
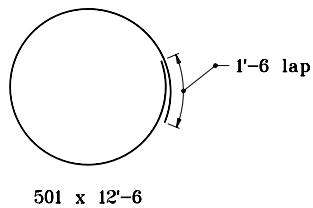


**ELEVATION**  
**FOUNDATION TYPE I**

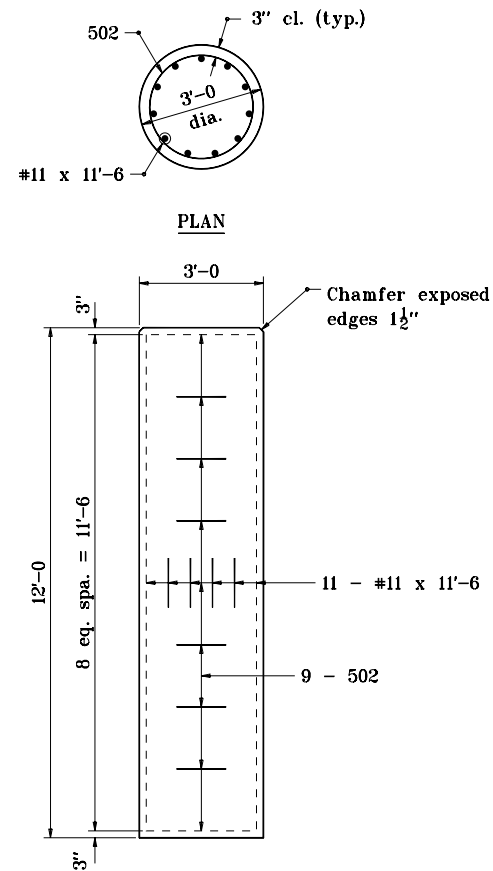

**ELEVATION**  
**FOUNDATION TYPE II**

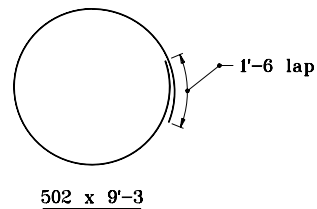

**ELEVATION**  
**FOUNDATION TYPE III**

FOUNDATION TYPE	CONCRETE, cys.	REINFORCEMENT, lbs.
I	8.2	1188
II	6.8	988
III	3.0	756

INDIANA DEPARTMENT OF TRANSPORTATION	
TRAFFIC SIGN SUPPORT FOUNDATION DETAILS	
SEPTEMBER 2001	
STANDARD DRAWING NO. E 802-SNBF-03	
	/s/ Anthony L. Uremovich 9-04-01 DESIGN STANDARDS ENGINEER DATE
	/s/ Firooz Zandi 9-04-01 CHIEF HIGHWAY ENGINEER DATE
DESIGN STANDARDS ENGINEER	