


PLAN (SYMMETRIC, HALF SHOWING)

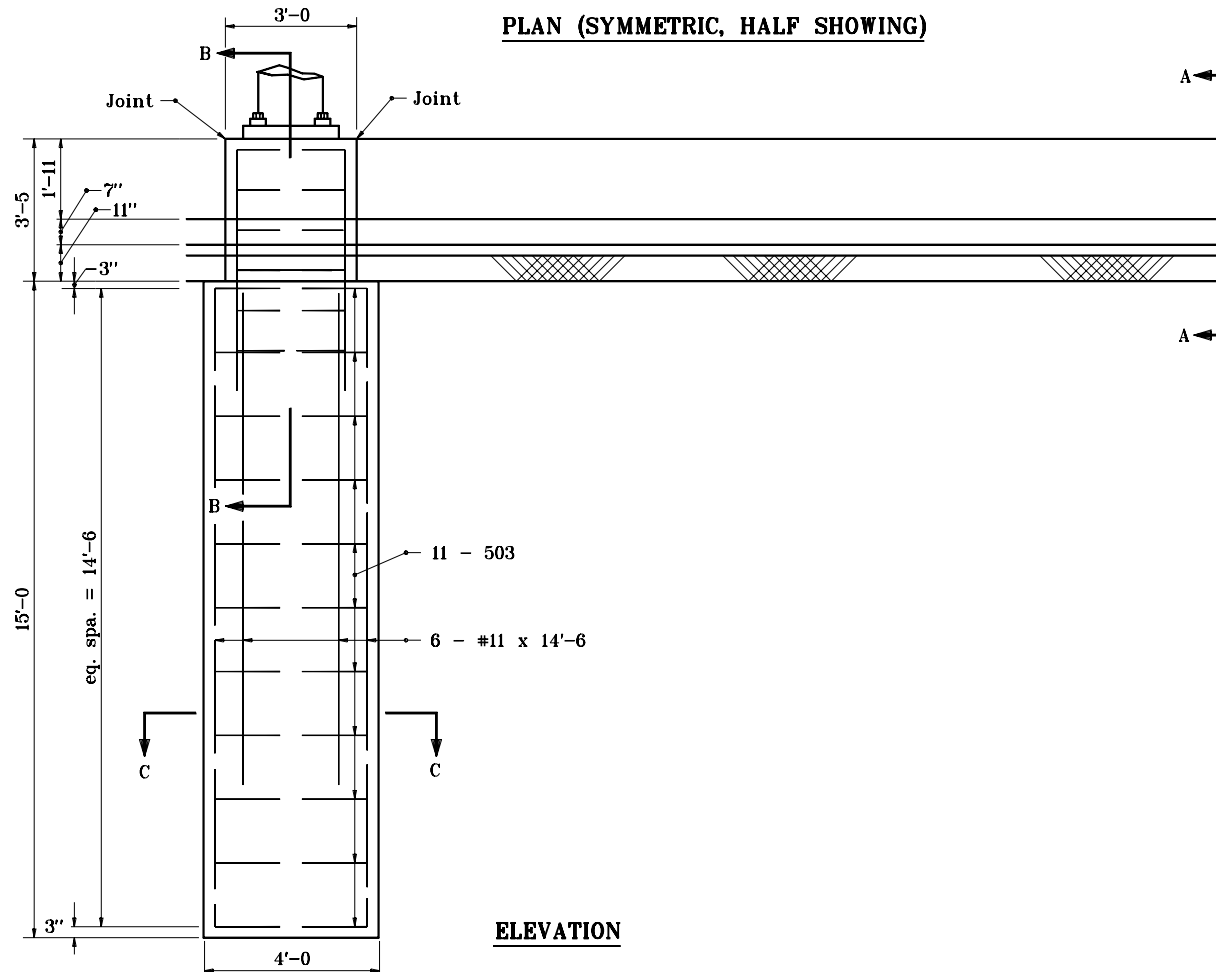

ELEVATION

GENERAL NOTES

1. See Standard Drawing E 802-SNFT-01 for bending diagrams.
2. For joint details, see Standard Drawing E 602-CCMB-01, joint A.
3. See Standard Drawing E 602-CCMB-02 for 840 height concrete barrier wall details.

INDIANA DEPARTMENT OF TRANSPORTATION	
DOUBLE ARM SIGN STRUCTURE	
MEDIAN FOUNDATION	
SEPTEMBER 2001	
STANDARD DRAWING NO. E 802-SNFT-02	
	/s/ Anthony L. Uremovich 9-04-01 DESIGN STANDARDS ENGINEER DATE
	/s/ Firooz Zandi 9-04-01 CHIEF HIGHWAY ENGINEER DATE