



JOINT A

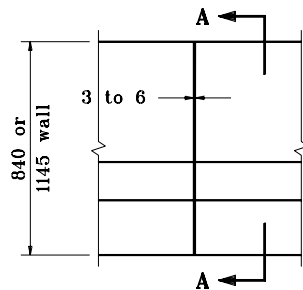


JOINT B

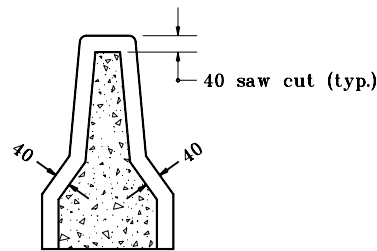


SECTION A-A

FORMED IN PLACE OR SLIP FORMED JOINTS

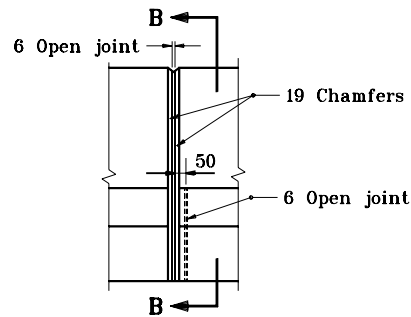

JOINT C

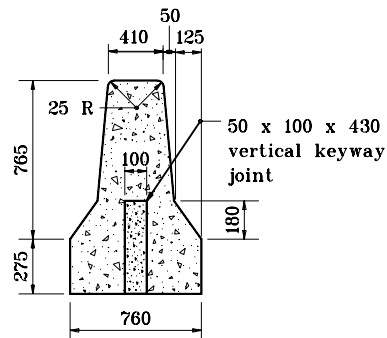

SECTION B-B

PRECAST JOINTS

All dimensions are in mm unless otherwise specified.

INDIANA DEPARTMENT OF TRANSPORTATION			
CONCRETE BARRIER			
SEPTEMBER 2001			
STANDARD DRAWING NO. 602-CCMB-01			
	/s/ Richard L. VanCleave		9-04-01
	DESIGN STANDARDS ENGINEER		DATE
	/s/ Firooz Zandi		9-04-01
	CHIEF HIGHWAY ENGINEER		DATE