

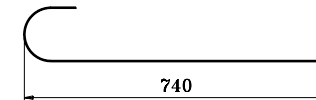


NOTE

1. See Standard Drawing 706-BCBR-04 for General Notes.

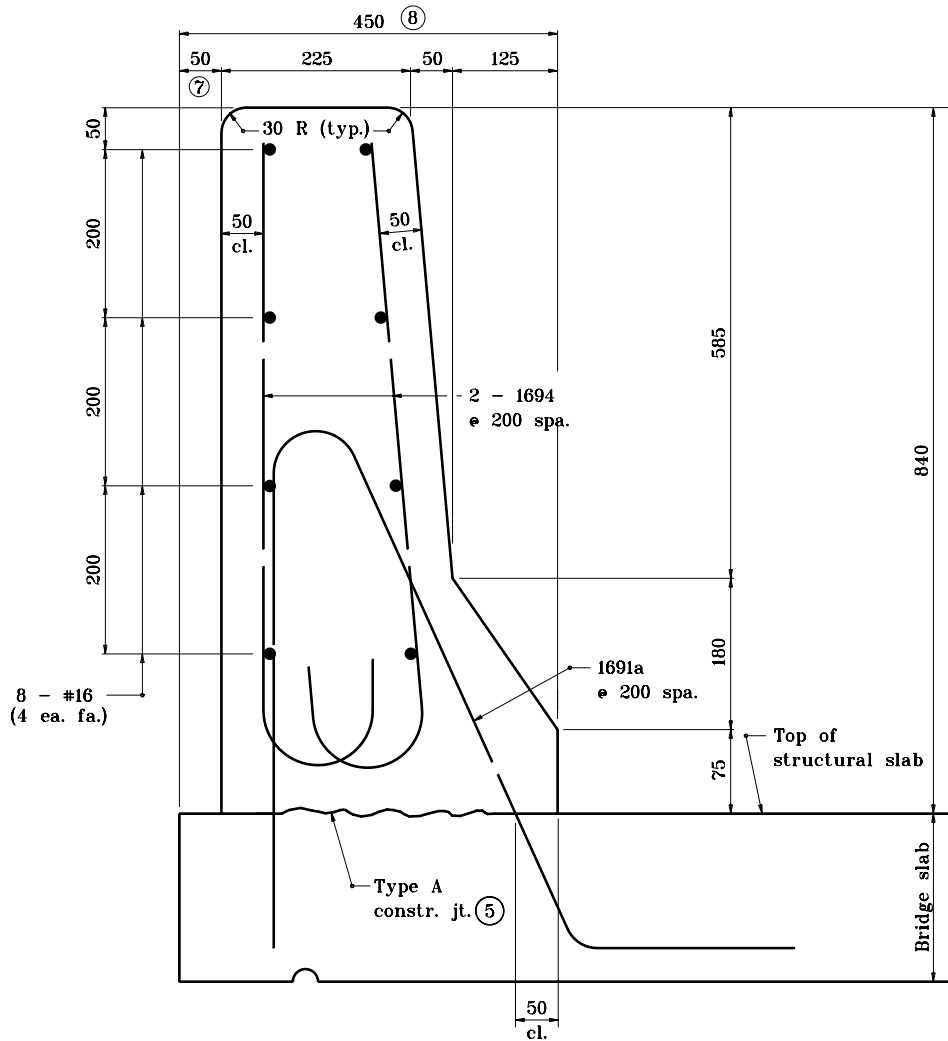

1694 x 920

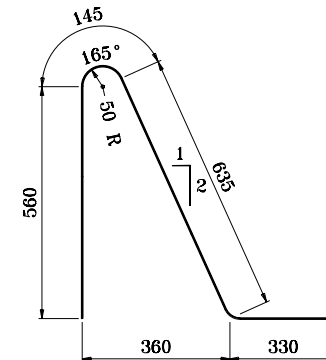

1691a x 1680


All dimensions are in mm unless otherwise specified.

INDIANA DEPARTMENT OF TRANSPORTATION

COMMON 840 HEIGHT
CONCRETE BRIDGE RAILING

SEPTEMBER 2001

STANDARD DRAWING NO. 706-BCBR-01

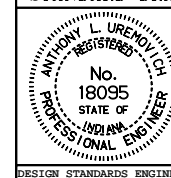

/s/ Anthony L. Uremovich 9-04-01
DESIGN STANDARDS ENGINEER DATE

/s/ Firooz Zandi 9-04-01
CHIEF HIGHWAY ENGINEER DATE

DESIGN STANDARDS ENGINEER