




SECTION A-A

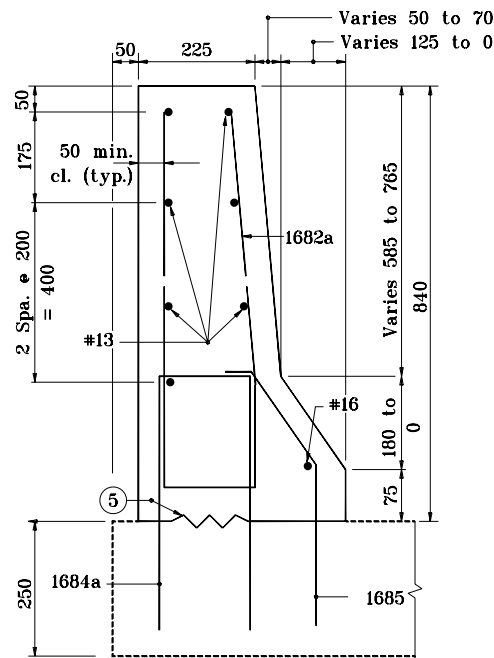

SECTION B-B

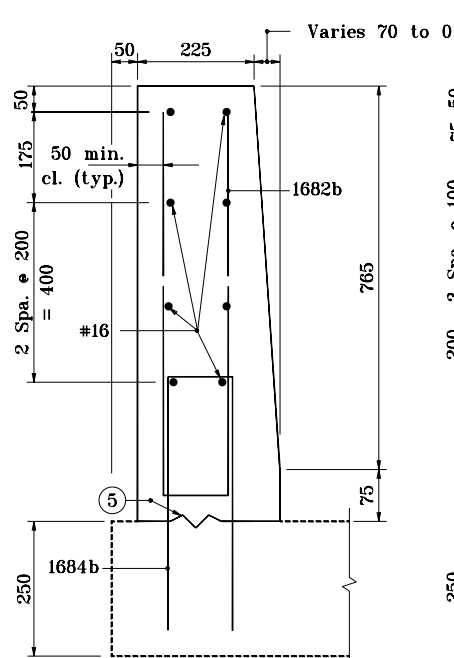

SECTION C-C

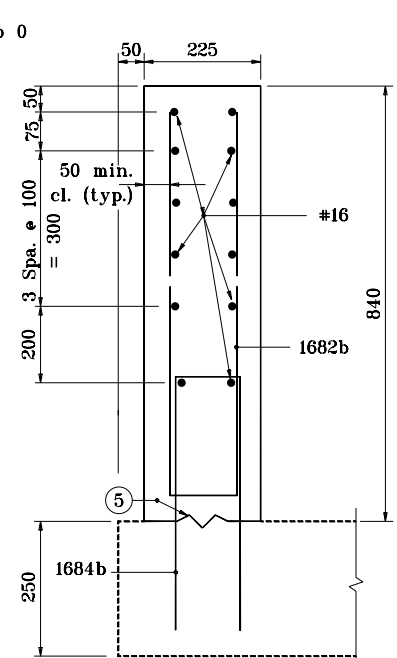

SECTION D-D

NOTES :

1. See Standard Drawing 706-CBRT-04 for General Notes.
2. See Standard Drawing 706-TTBC-01 for Plan and Elevation and 706-TTBC-03 for reinforcement and bill of materials.

840 COMMON HEIGHT THRIE BEAM/
CONCRETE BRIDGE RAILING TRANSITION


All dimensions are in mm unless otherwise specified.

INDIANA DEPARTMENT OF TRANSPORTATION

**CONCRETE BRIDGE RAILING
TRANSITION TYPE TBC**

SEPTEMBER 2001

STANDARD DRAWING NO. **706-TTBC-02**

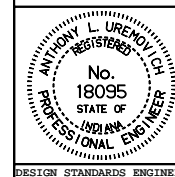

/s/ Anthony L. Uremovich 9-04-01
DESIGN STANDARDS ENGINEER DATE

/s/ Firooz Zandi 9-04-01
CHIEF HIGHWAY ENGINEER DATE

DESIGN STANDARDS ENGINEER