


PLAN (TYPE A)

10°, 20°, 30°, & 40° CONNECTIONS

Drill 11 mm hole for
M10 bolt, lock washer
& hex nut (3) required


Drill 11 mm hole in plate for
M10 flush expansion anchor,
washer & stainless steel bolt.
2 req'd.

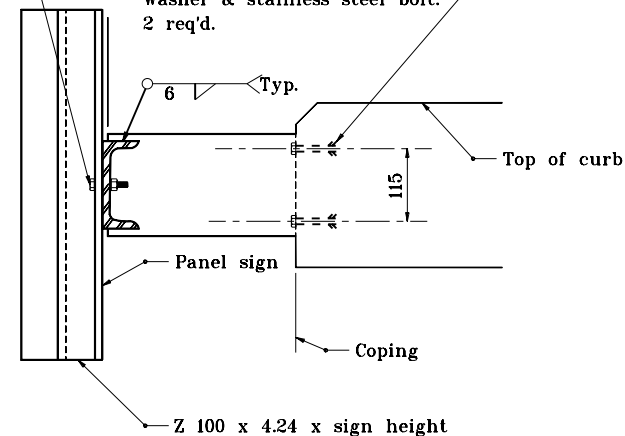

SECTION B-B

GENERAL NOTES

① See Standard Drawing 802-SNBB-05 for table.

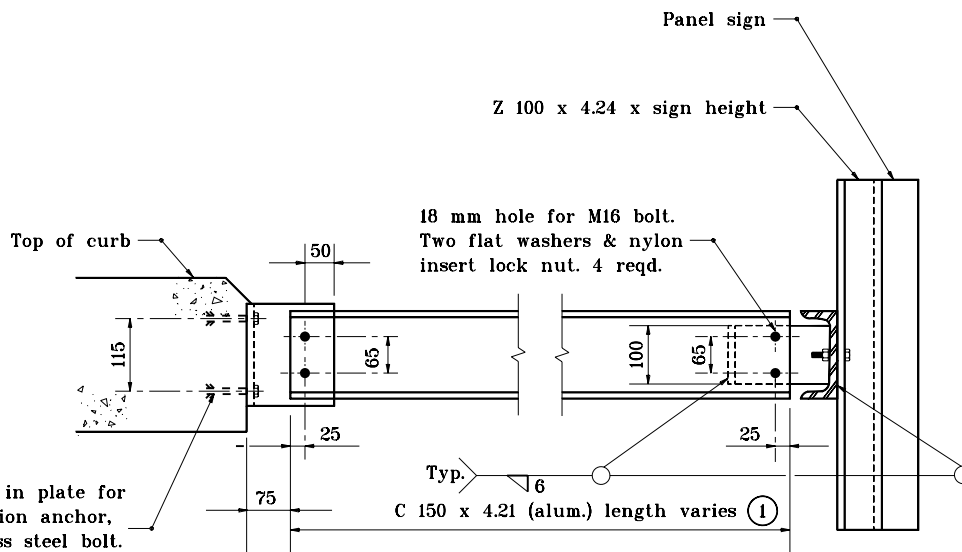

SECTION C-C

All dimensions are in mm unless otherwise specified.

INDIANA DEPARTMENT OF TRANSPORTATION	
BRIDGE BRACKET ASSY. FOR CROSSROAD SIGNING	
SEPTEMBER 2001	
STANDARD DRAWING NO. 802-SNBB-02	
	/s/ Anthony L. Uremovich 9-04-01 DESIGN STANDARDS ENGINEER DATE
	/s/ Firooz Zandi 9-04-01 CHIEF HIGHWAY ENGINEER DATE
DESIGN STANDARDS ENGINEER	