
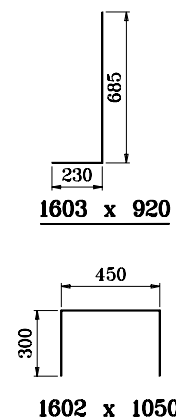
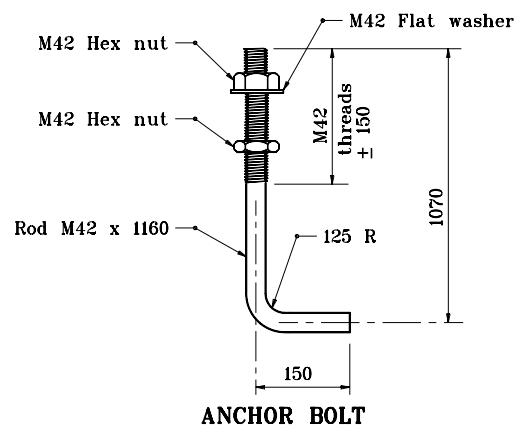


**SECTION A-A**

**NOTE:**

After threading, mechanically galvanize  
top 300 of anchor bolt.

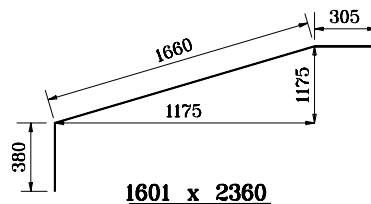

**SHOULDER INSTALLATION**


All dimensions are in mm unless otherwise specified.

INDIANA DEPARTMENT OF TRANSPORTATION

**BOX TRUSS SIGN SUPPORT  
FOUNDATION DETAILS**

SEPTEMBER 2001

STANDARD DRAWING NO. **802-SNBF-01**

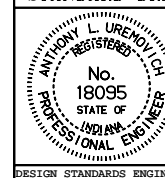

/s/ Anthony L. Uremovich 9-04-01  
DESIGN STANDARDS ENGINEER DATE

/s/ Firoos Zandi 9-04-01  
CHIEF HIGHWAY ENGINEER DATE

DESIGN STANDARDS ENGINEER