

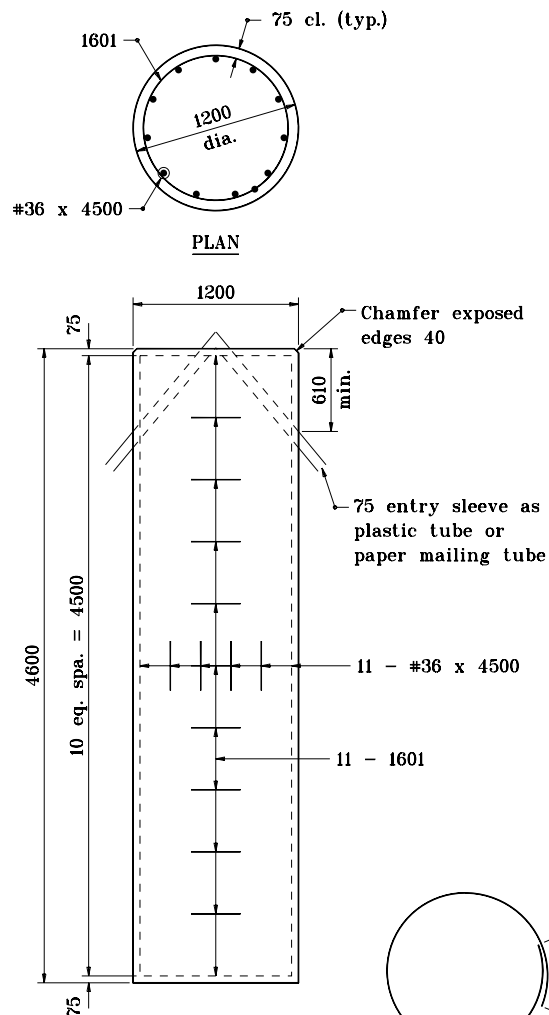
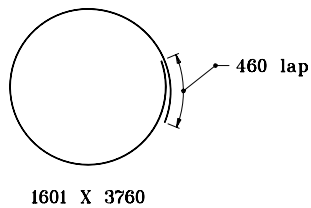


ELEVATION
FOUNDATION TYPE I

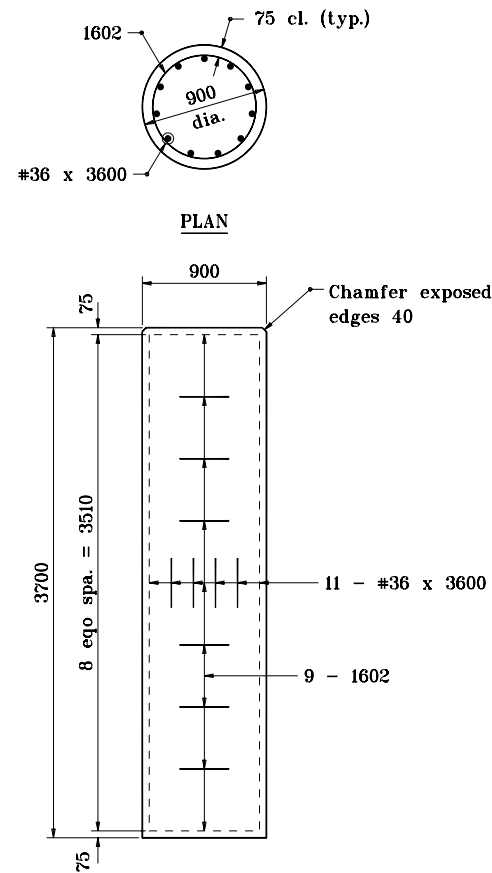

ELEVATION
FOUNDATION TYPE II

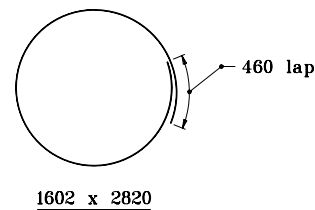

ELEVATION
FOUNDATION TYPE III


All dimensions are in mm unless otherwise specified.

INDIANA DEPARTMENT OF TRANSPORTATION

**TRAFFIC SIGN SUPPORT
FOUNDATION DETAILS**

SEPTEMBER 2001

STANDARD DRAWING NO. **802-SNBF-03**

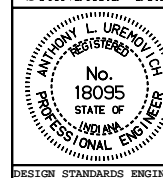

/s/ Anthony L. Uremovich 9-04-01
DESIGN STANDARDS ENGINEER DATE

/s/ Firooz Zandi 9-04-01
CHIEF HIGHWAY ENGINEER DATE

FOUNDATION TYPE	CONCRETE, m ³	REINFORCEMENT, kg
I	6.2	539
II	5.2	448
III	2.3	343