

Milled corrugations

Longitudinal joint

18'-0 D-1 contraction joint spacing

Longitudinal joint

90°

7"
(typ.)


Milled corrugations

1'-0
(typ.)


OUTSIDE SHOULDER

PLAN VIEW

MILLED PCCP SHOULDER CORRUGATIONS

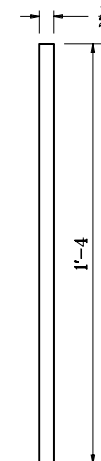

SECTION B-B

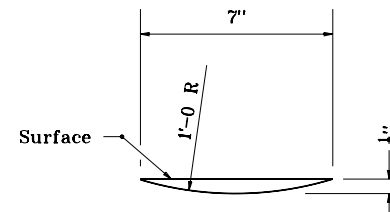

SECTION A-A


SECTION DETAILS OF MILLED SHOULDER CORRUGATION PATTERN

INDIANA DEPARTMENT OF TRANSPORTATION

**MILLED PCCP SHOULDER
CORRUGATIONS**

SEPTEMBER 1999

STANDARD DRAWING NO. **E 500-SHCG-02**

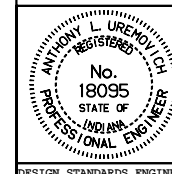

/s/ Anthony L. Uremovich 9-01-99
DESIGN STANDARDS ENGINEER DATE

/s/ Donald W. Lucas 9-01-99
CHIEF HIGHWAY ENGINEER DATE

DESIGN STANDARDS ENGINEER