




**PLAN VIEW AT
INTEGRAL MEDIAN FOUNDATION
OR BRIDGE BENT**

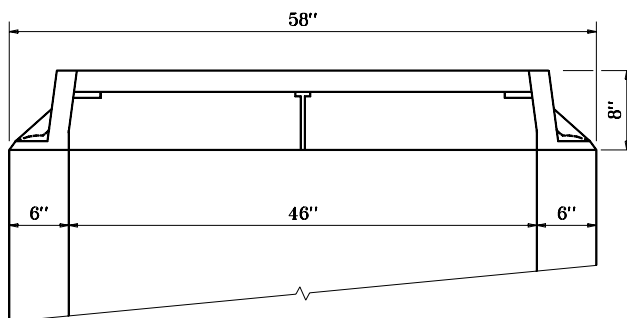


SECTION F-F

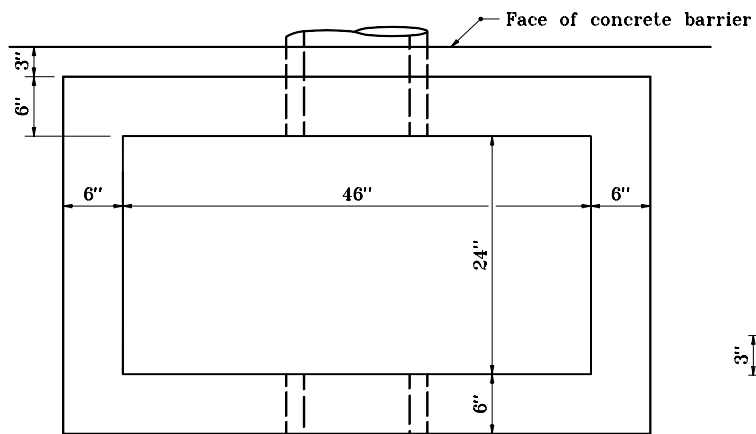

SECTION D-D

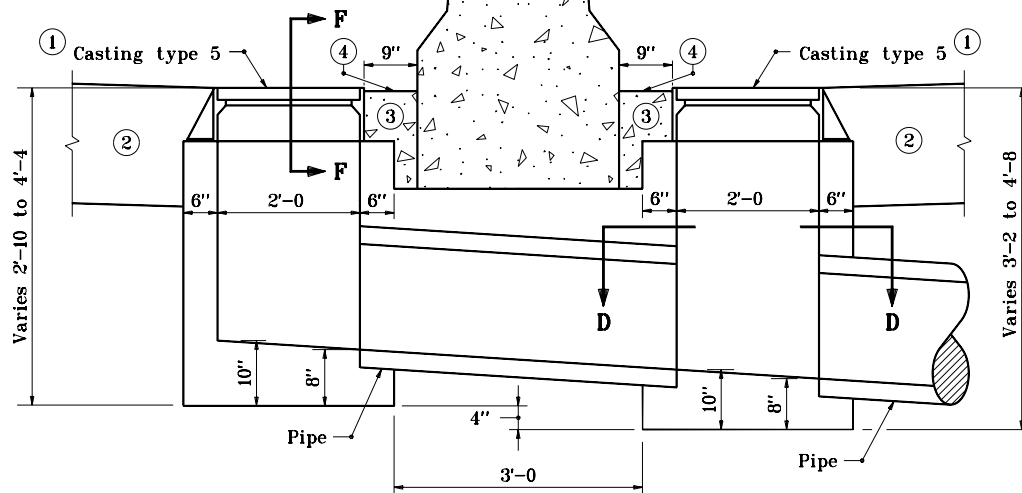

SECTION C-C

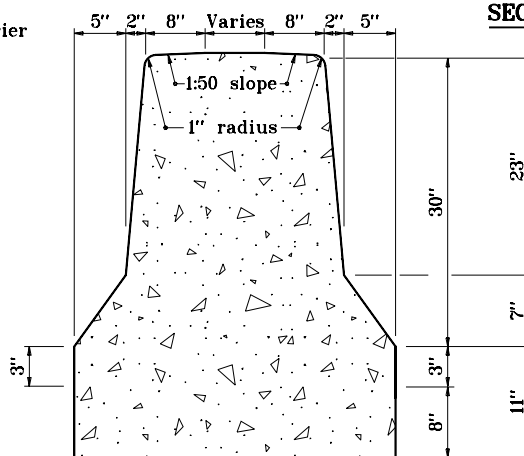

SECTION E-E

GENERAL NOTES

- ① See Standard Drawings E 720-ICCA-01 through -03 for casting type 5 details.
- ② Concrete or HMA shoulder or pavement.
- ③ Concrete shoulder or pavement between type 5 casting and concrete barrier wall.
- ④ Slope to drain.

INDIANA DEPARTMENT OF TRANSPORTATION	
CONCRETE BARRIER	
SEPTEMBER 2001	
STANDARD DRAWING NO. E 602-CCMB-04	
	/s/ Richard L. VanCleave 9-04-01 DESIGN STANDARDS ENGINEER DATE
	/s/ Firooz Zandi 9-04-01 CHIEF HIGHWAY ENGINEER DATE
DESIGN STANDARDS ENGINEER	