


PLAN VIEW

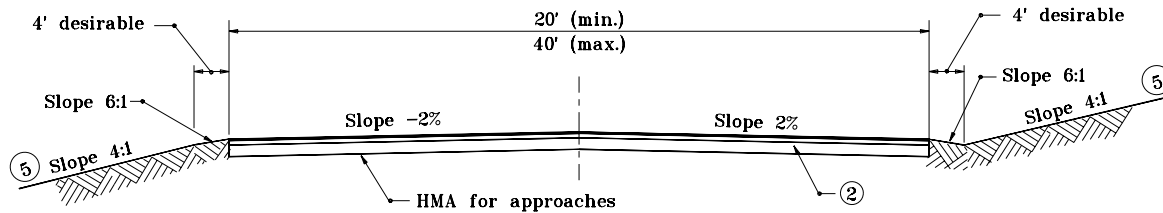

SECTION A-A

NOTES :

1. The driveway detailed on this sheet shall be used when the mainline shoulder is paved and 8 in. or greater in width.
2. See Standard Drawing E 610-DRIV-07 for General Notes and approach grades.
3. See Standard Drawing E 610-DRIV-09 for HMA for approaches - Typical Section.

LEGEND

- (M) Limits of HMA for approaches
- (P) Limits of compacted aggregate base
- (S) Equivalent to surface in place

INDIANA DEPARTMENT OF TRANSPORTATION	
CLASS IV DRIVE	
JANUARY 2000	
STANDARD DRAWING NO. E 610-DRIV-10	
	/s/ Anthony L. Uremovich 1-03-00 DESIGN STANDARDS ENGINEER DATE
	/s/ Firooz Zandi 1-03-00 CHIEF HIGHWAY ENGINEER DATE