



GENERAL NOTES

- ① For details of sawed construction joint seal, see Standard Drawing E 503-CCPJ-06.
- ② See plans for bar location, spacing and size.

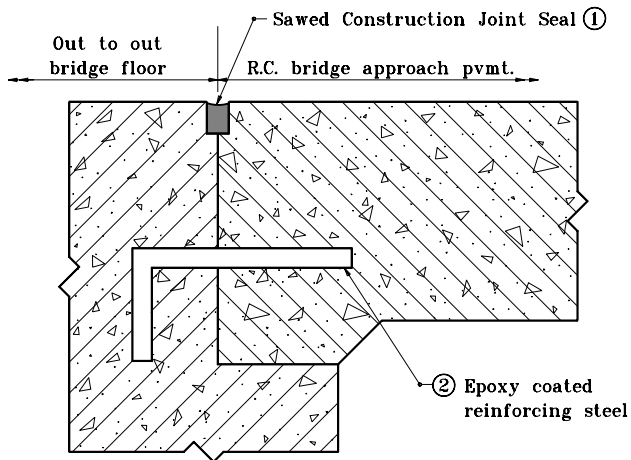

TYPE I-A JOINT

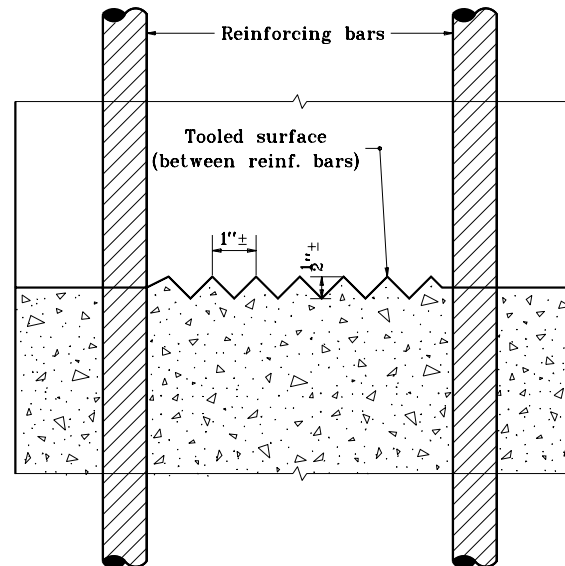


**TYPE A
CONSTRUCTION JOINT**

INDIANA DEPARTMENT OF TRANSPORTATION

TYPE I-A AND TYPE A JOINTS

JANUARY 2001

STANDARD DRAWING NO. **E 724-BJTS-01**

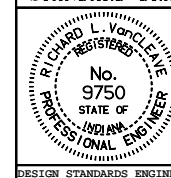

/s/ Richard L. VanCleave 1-02-01
DESIGN STANDARDS ENGINEER DATE

/s/ Firooz Zandi 1-02-01
CHIEF HIGHWAY ENGINEER DATE

DESIGN STANDARDS ENGINEER