



ELEVATION

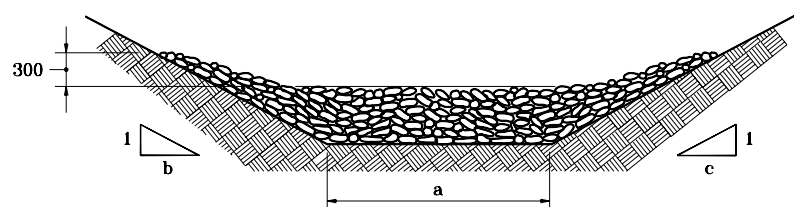

SECTION A-A

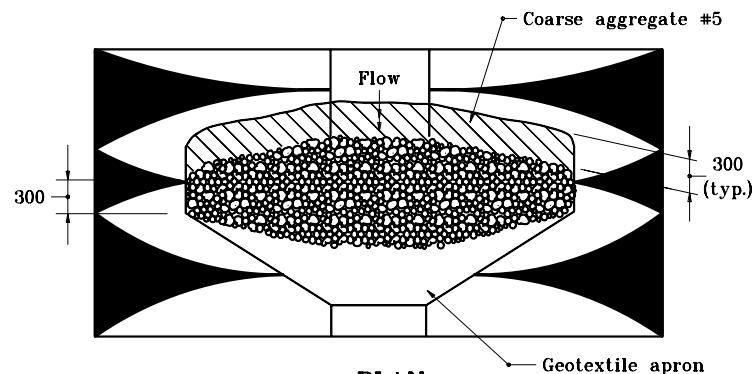

PLAN

GENERAL NOTES

- ① Riprap ditch check dams shall be spaced such that the top of the downstream check dam is at the same elevation as the toe of the adjacent upstream check dam.
2. The volume of coarse aggregate #5 is $0.3a + 0.27(b + c)$, m^3 .
3. The area of geotextile fabric is $3.7a + 1.94(b + c)$, m^2 .


All dimensions are in mm unless otherwise specified.

INDIANA DEPARTMENT OF TRANSPORTATION

TEMPORARY CHECK DAM, REVTMENT RIPRAP

MARCH 2002

STANDARD DRAWING NO. 205-TECD-01

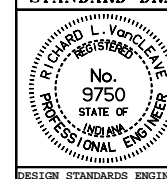

/s/ Richard L. VanCleave 3-01-02
DESIGN STANDARDS ENGINEER DATE

/s/ Richard K. Smutzer 3-01-02
CHIEF HIGHWAY ENGINEER DATE

DESIGN STANDARDS ENGINEER