



**NEW RIGID PAVEMENT**

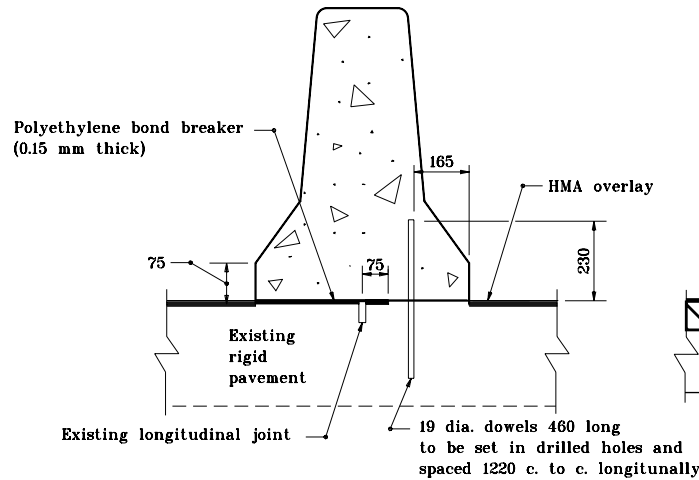


**NEW HMA OVERLAY OVER EXISTING RIGID PAVEMENT**

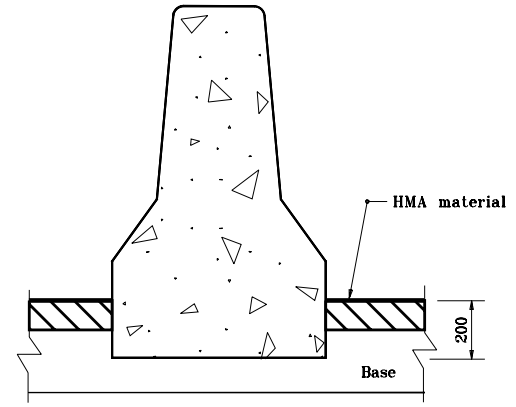

**NEW FLEXIBLE PAVEMENT**

## **840 HEIGHT CONCRETE BARRIER WALL**

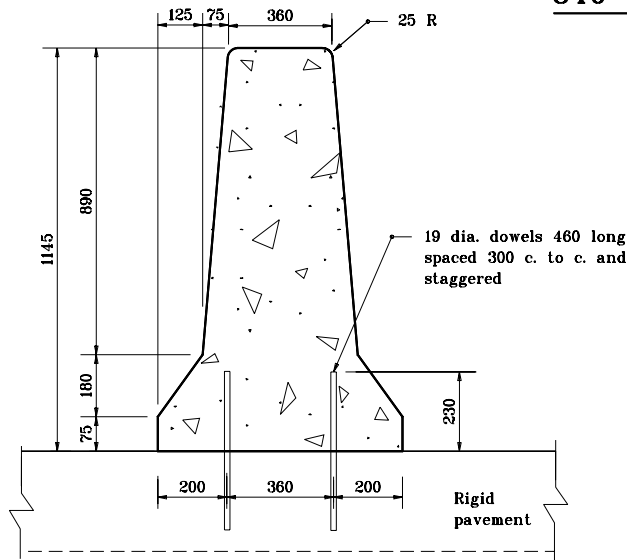

**CONCRETE BARRIER WITH RIGID PAVEMENT**

## **1145 HEIGHT CONCRETE BARRIER WALL**


All dimensions are in mm unless otherwise specified.

INDIANA DEPARTMENT OF TRANSPORTATION

**CONCRETE BARRIER**

SEPTEMBER 2001

STANDARD DRAWING NO. **602-CCMB-02**

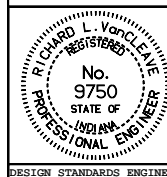

/s/ Richard L. VanCleave 9-04-01  
DESIGN STANDARDS ENGINEER DATE

/s/ Firooz Zandi 9-04-01  
CHIEF HIGHWAY ENGINEER DATE

DESIGN STANDARDS ENGINEER