
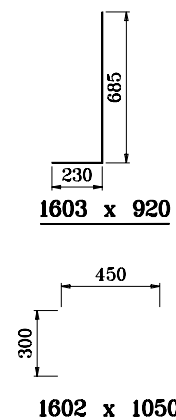
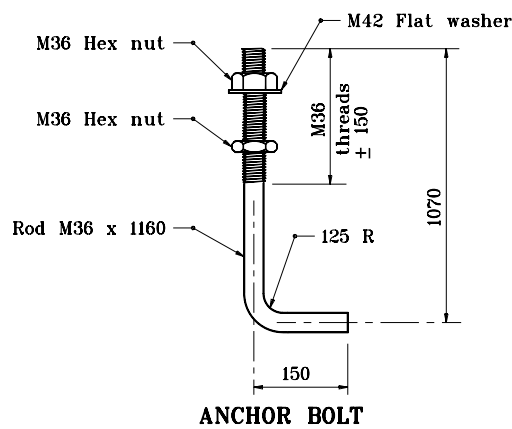


NOTE:

After threading, mechanically galvanize
top 300 of anchor bolt.

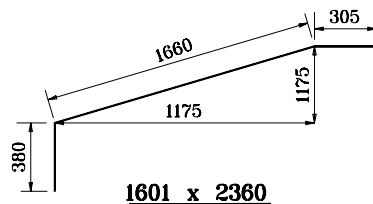

SHOULDER INSTALLATION


All dimensions are in mm unless otherwise specified.

INDIANA DEPARTMENT OF TRANSPORTATION

**BOX TRUSS SIGN SUPPORT
FOUNDATION DETAILS**

MARCH 2002

STANDARD DRAWING NO. **802-SNBF-01**

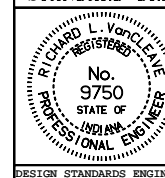

/s/ Richard L. VanCleave 3-01-02
DESIGN STANDARDS ENGINEER DATE

/s/ Richard K. Smutzer 3-01-02
CHIEF HIGHWAY ENGINEER DATE

DESIGN STANDARDS ENGINEER