


# GENERAL NOTES

1. See Standard Drawing 802-SNFT-01 for bending diagrams.

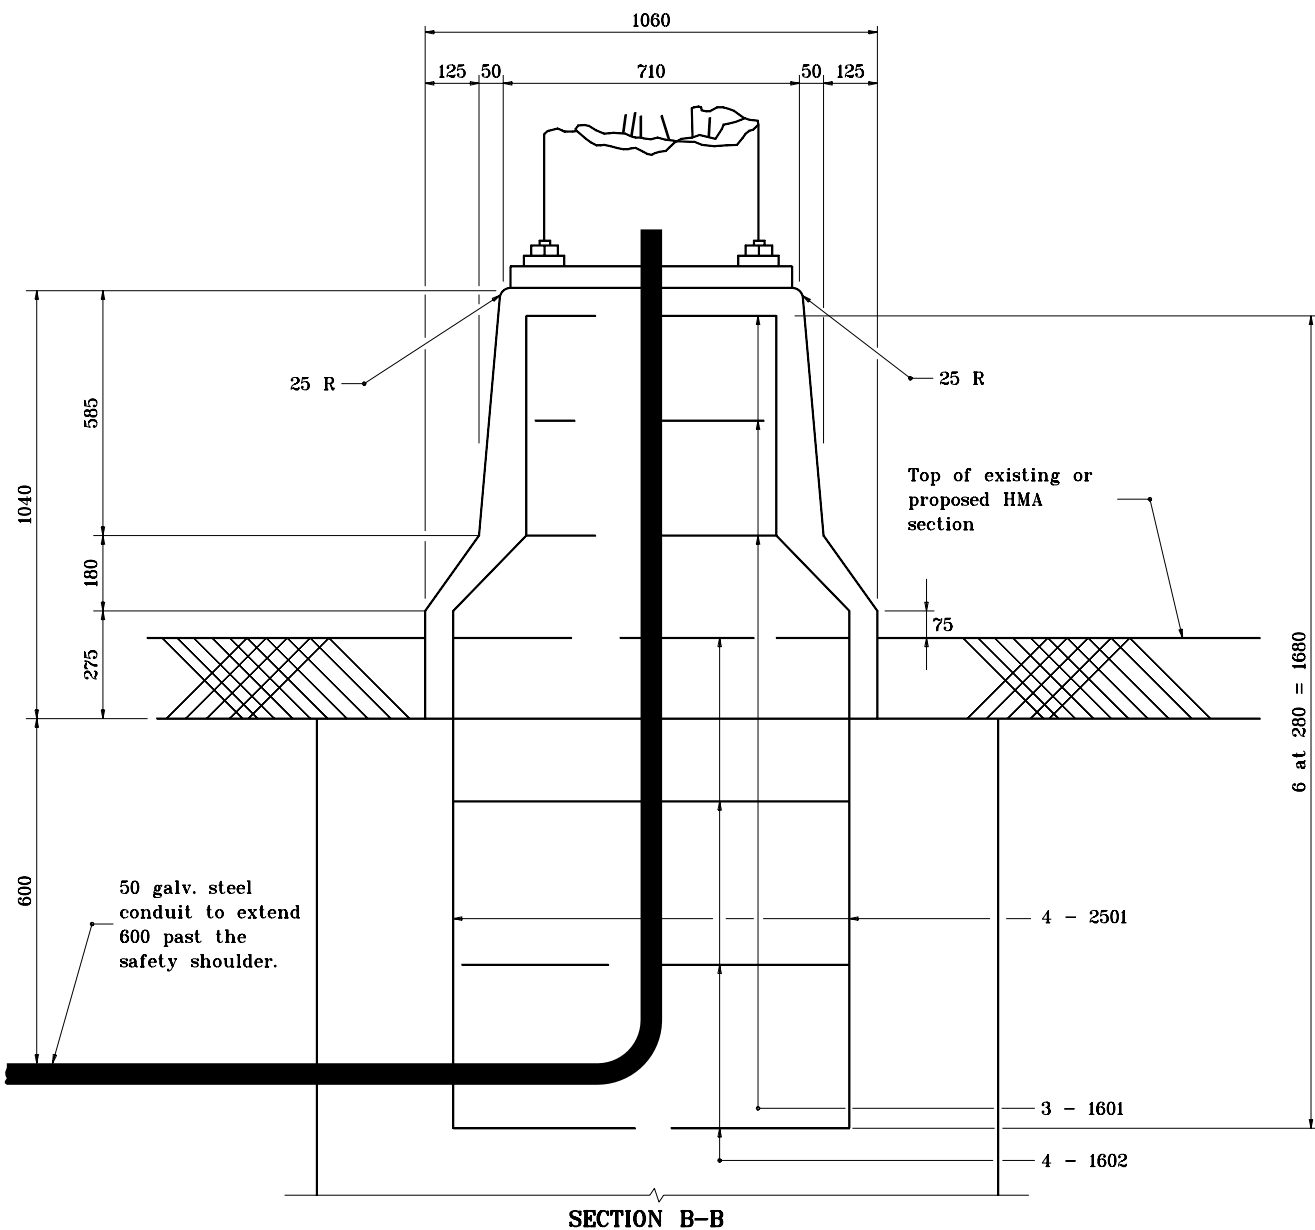

All dimensions are in mm unless otherwise specified.


INDIANA DEPARTMENT OF TRANSPORTATION

**DOUBLE ARM SIGN STRUCTURE**

**MEDIAN FOUNDATION**

SEPTEMBER 2001

STANDARD DRAWING NO. **802-SNFT-03**

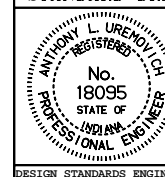

/s/ Anthony L. Uremovich 9-04-01  
DESIGN STANDARDS ENGINEER DATE

/s/ Firooz Zandi 9-04-01  
CHIEF HIGHWAY ENGINEER DATE

DESIGN STANDARDS ENGINEER