


SECTION D-D

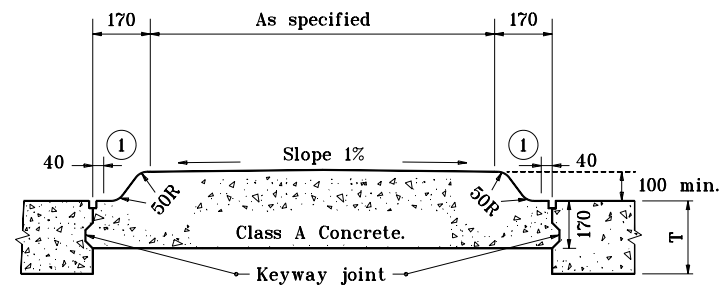

SECTION C-C

GENERAL NOTES

- ① Curb radii and batter to conform to Type B curb, as shown on Standard Drawing 605-CCSJ-01.

LEGEND

T = Normal pavement depth

All dimensions are in mm unless otherwise specified.


INDIANA DEPARTMENT OF TRANSPORTATION

CONCRETE CENTER CURB

TYPE B

APRIL 1995

STANDARD DRAWING NO. 605-CNCC-02

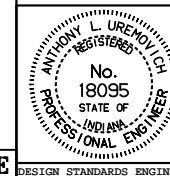

/s/ Anthony L. Uremovich 4-03-95
DESIGN STANDARDS ENGINEER DATE

/s/ Donald W. Lucas 4-03-95
CHIEF HIGHWAY ENGINEER DATE

Source Sheet: ME