



GENERAL NOTES

1. See Standard Drawing 610-RCBA-04 for reinforcement details.
- ② Subbase for PCCP shall only be used when underdrains are specified or existing.
- ③ Terminal joint elevation shall match elevation of adjacent panels.
- ④ Depth d_{AS} must equal d_{MP} . However, if d_{MP} is less than 300, d_{AS} must be 300.
- ⑤ Limits of polyethylene bond breaker.

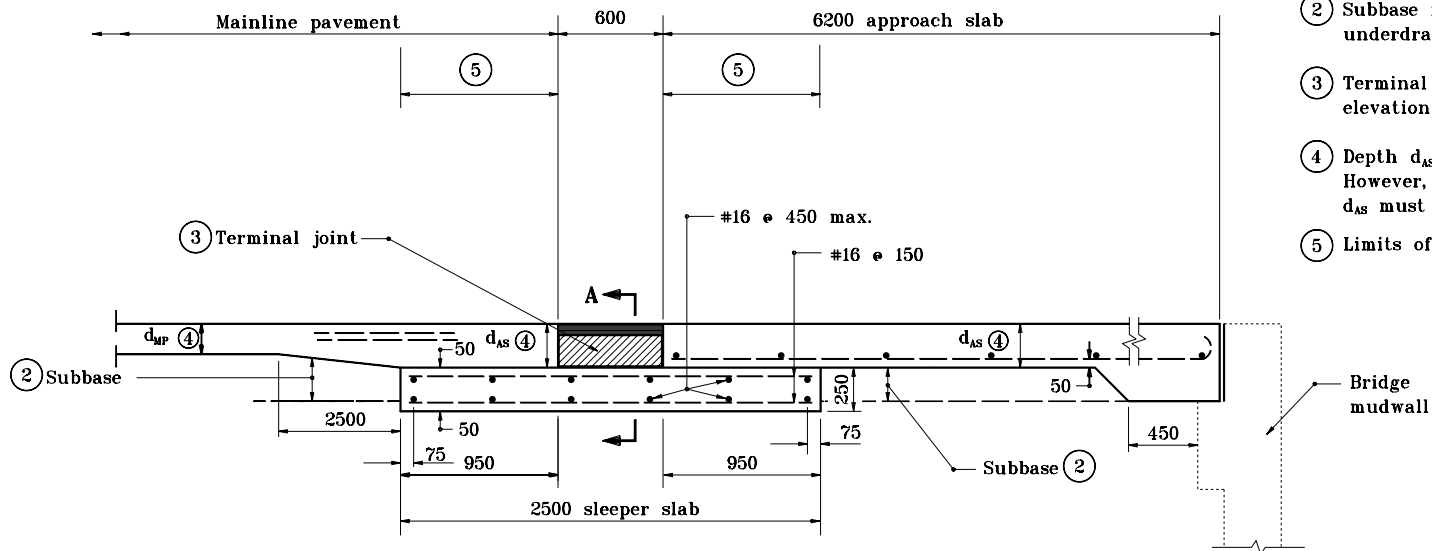

TERMINAL JOINT FOR REINFORCED PCCP AT BRIDGE STRUCTURE

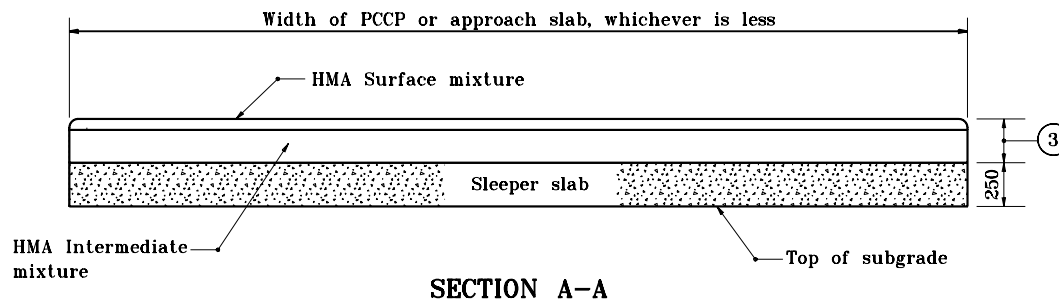


All dimensions are in mm unless otherwise specified.

INDIANA DEPARTMENT OF TRANSPORTATION

BRIDGE APPROACH SLAB AND TERMINAL JOINT

MARCH 2002

STANDARD DRAWING NO. 610-RCBA-02

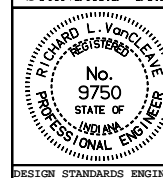

/s/ Richard L. VanCleave 3-01-02
DESIGN STANDARDS ENGINEER DATE

/s/ Richard K. Smutzer 3-01-02
CHIEF HIGHWAY ENGINEER DATE

DESIGN STANDARDS ENGINEER