


REINFORCEMENT DETAIL FOR SQUARE APPROACH

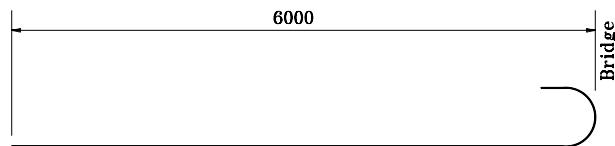

1691 x 6175

NOTE

1. See Standard Drawing 610-RCBA-06 for Bill of Materials.


All dimensions are in mm unless otherwise specified.

INDIANA DEPARTMENT OF TRANSPORTATION

**REINFORCED CONCRETE
BRIDGE APPROACH SLAB**

SEPTEMBER 1999

STANDARD DRAWING NO. **610-RCBA-04**

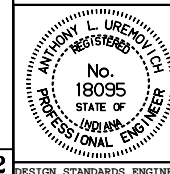

/s/ Anthony L. Uremovich 9-01-99
DESIGN STANDARDS ENGINEER DATE

/s/ Donald W. Lucas 9-01-99
CHIEF HIGHWAY ENGINEER DATE

Source Sheet: **RCBA2**