




TOP VIEW

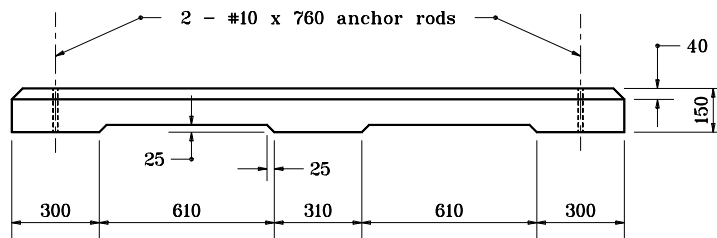

SIDE VIEW

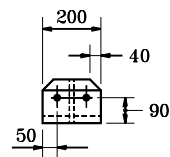

END VIEW

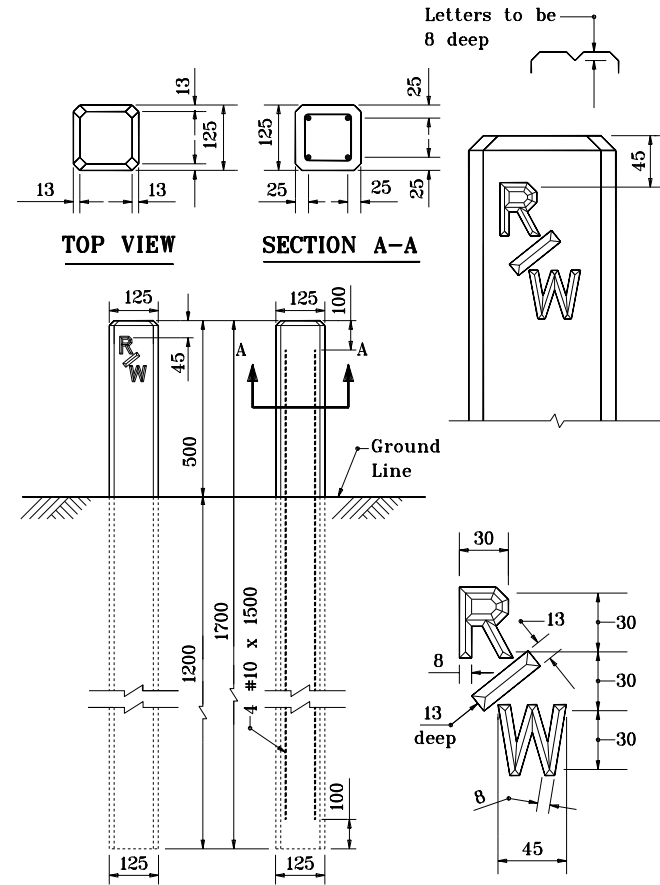

ELEVATION


All dimensions are in mm unless otherwise specified.

INDIANA DEPARTMENT OF TRANSPORTATION

**RIGHT-OF-WAY MARKER AND
CONCRETE PARKING BARRIER**

SEPTEMBER 1997

STANDARD DRAWING NO. **615-RWPB-01**

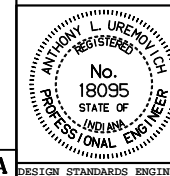

/s/ Anthony L. Uremovich 9-01-97
DESIGN STANDARDS ENGINEER DATE

/s/ Donald W. Lucas 9-01-97
CHIEF HIGHWAY ENGINEER DATE

Source Sheet: **MA**