



# **NOTE**

1. See Standard Drawing 706-BCBR-04 for General Notes.

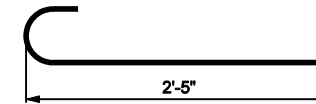

1694 x 950

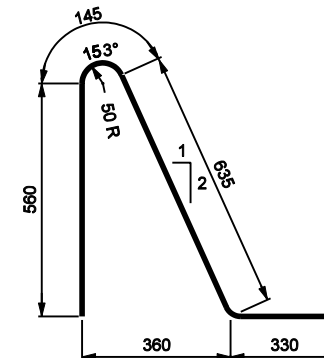

591a x 5'-6"


All Dimension are in mm unless otherwise specified

INDIANA DEPARTMENT OF TRANSPORTATION

**COMMON 840 HEIGHT  
CONCRETE BRIDGE RAILING**

MARCH 2003

STANDARD DRAWING NO. 706-BCBR-01

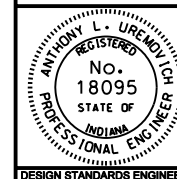

/s/ Anthony L. Uremovitch 3-03-03  
DESIGN STANDARDS ENGINEER DATE

/s/ Firooz Zandi 3-03-03  
CHIEF HIGHWAY ENGINEER DATE