


**PLAN - WITH WINGWALLS**

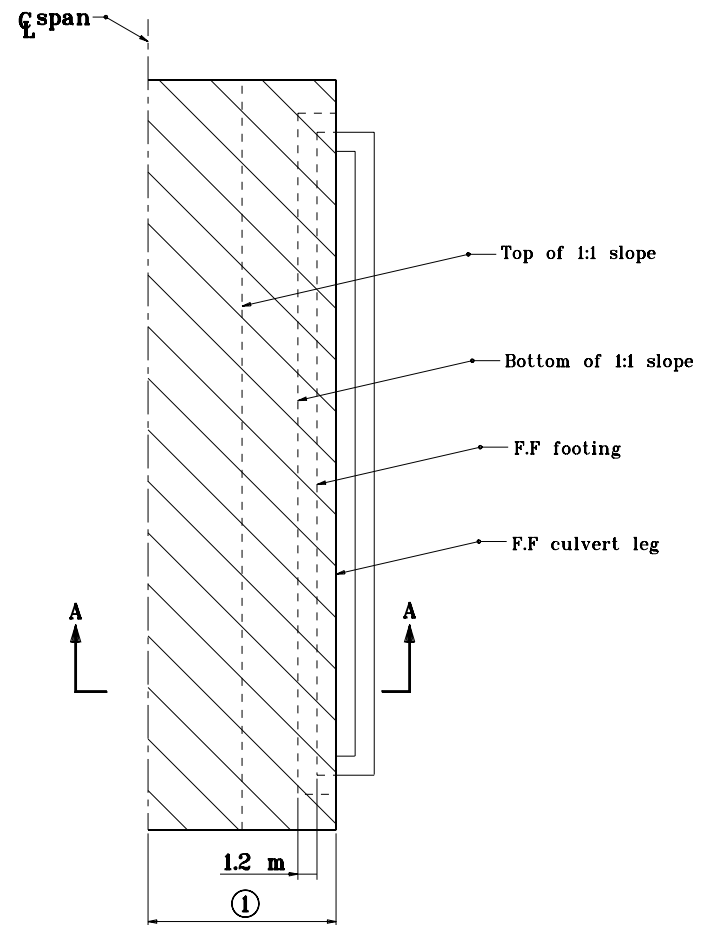

**PLAN - PROJECTING**

**NOTES:**

- ① Half of span width.
2. Crosshatched area indicates riprap limits.
3. See Standard Drawing 714-CCSP-02 for Section A-A, for span width of 6.0 m or greater. See Standard Drawing 714-CCSP-03 for Section A-A for span width from 3.0 m to less than 6.0 m.

**RIPRAP METHOD**

F.F. = Front face


All dimensions are in mm unless otherwise specified.

INDIANA DEPARTMENT OF TRANSPORTATION

**THREE-SIDED CONCRETE CULVERT  
SCOUR PROTECTION**

JANUARY 1999

STANDARD DRAWING NO. **714-CCSP-01**

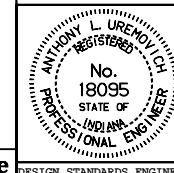

/s/ Anthony L. Uremovich 1-04-99  
DESIGN STANDARDS ENGINEER DATE

/s/ Donald W. Lucas 1-04-99  
CHIEF HIGHWAY ENGINEER DATE

Source Sheet: None