
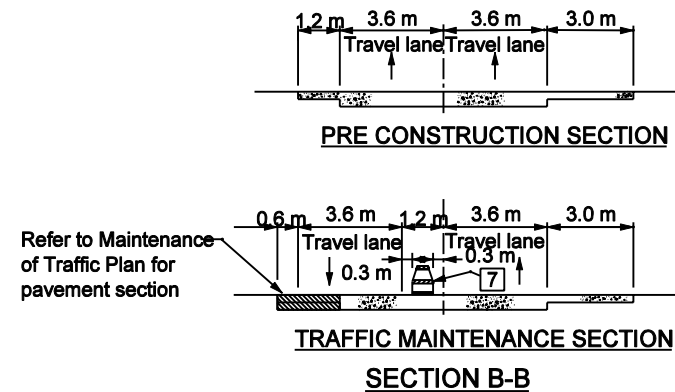


GENERAL NOTES:

1. See Standard Drawing 801-TCCO-02 for Legend.

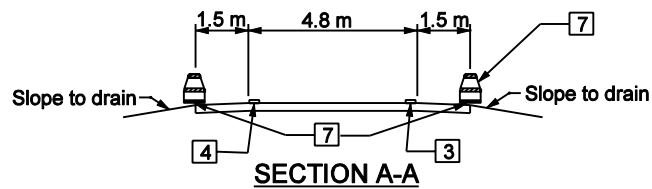

All Dimension are in mm unless otherwise specified	
INDIANA DEPARTMENT OF TRANSPORTATION	
TEMPORARY CROSSOVER TYPICAL SECTIONS	
SEPTEMBER 2003	
STANDARD DRAWING NO. 801-TCCO-07	
	/s/ Richard L. VanCleave 9-02-03 DESIGN STANDARDS ENGINEER DATE
	/s/ Richard K. Smutzer 9-02-03 CHIEF HIGHWAY ENGINEER DATE
DESIGN STANDARDS ENGINEER	