




JOINT A

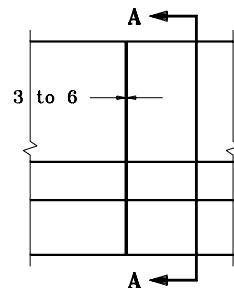


JOINT B

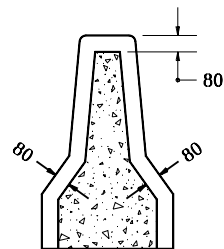


SECTION A-A

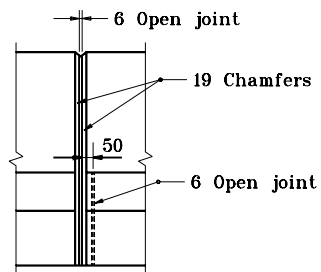

JOINT C

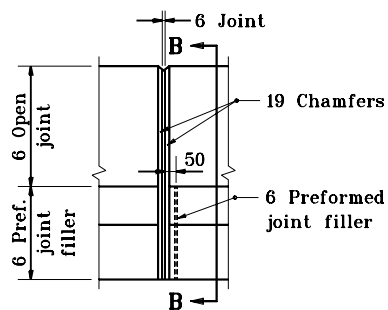

JOINT D

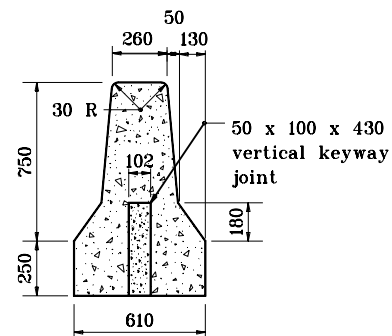

SECTION B-B


All dimensions are in mm unless otherwise specified.

INDIANA DEPARTMENT OF TRANSPORTATION

CONCRETE MEDIAN BARRIER

SEPTEMBER 1999

STANDARD DRAWING NO. **602-CCMB-01**

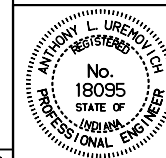

/s/ Anthony L. Uremovich 9-01-99
DESIGN STANDARDS ENGINEER DATE

/s/ Donald W. Lucas 9-01-99
CHIEF HIGHWAY ENGINEER DATE

Source Sheet: CBI

DESIGN STANDARDS ENGINEER