




**COMBINED CONCRETE CURB
AND GUTTER, TYPE B
(MOUNTABLE)**

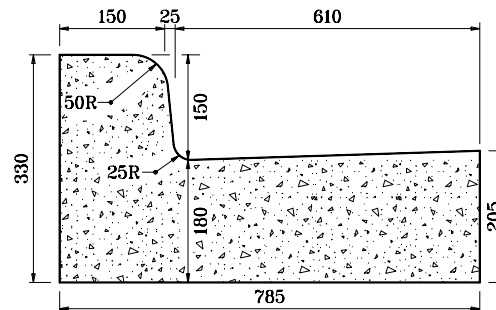

**COMBINED CONCRETE CURB
AND GUTTER
(BARRIER)**

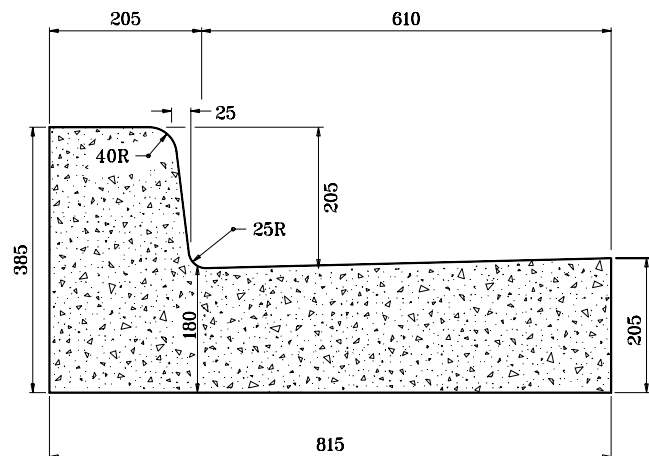

**COMBINED CONCRETE CURB
AND GUTTER, TYPE C
(BARRIER)**

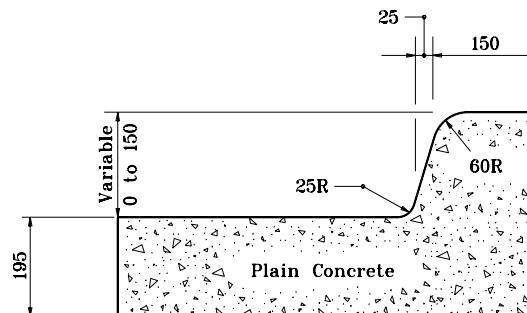

MONOLITHIC CURB


All dimensions are in mm unless otherwise specified.

INDIANA DEPARTMENT OF TRANSPORTATION

**COMBINED CONCRETE CURB
AND GUTTER**

SEPTEMBER 1999

STANDARD DRAWING NO. 605-CCCG-01

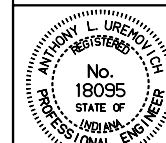

/s/ Anthony L. Uremovich 9-01-99
DESIGN STANDARDS ENGINEER DATE

/s/ Donald W. Lucas 9-01-99
CHIEF HIGHWAY ENGINEER DATE

Source Sheet: ME

DESIGN STANDARDS ENGINEER