


ELEVATION

NOTES

- ① Two-way flexible sign.
- ② Tubular marker.
- ③ Temporary pavement marking, solid, yellow, 100 wide.
4. See Standard Drawing 801-TCDV-03 for two-way flexible sign and tubular marker details.
- ⑤ "No Left Turn" "Into Driveways" construction sign assemblies shall be placed approximately every 500 m through the project site.
6. Minimum base area for tubular marker shall be 0.13 m^2 .
7. Two-way divider delineation shall only be used on a non-Interstate route.

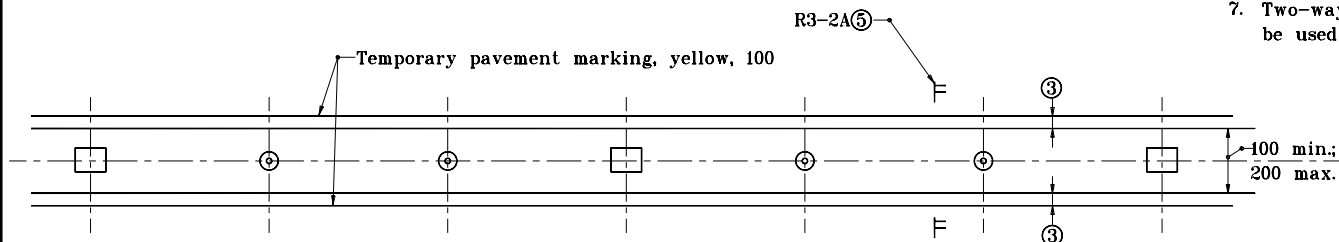

SECTION


All dimensions are in mm unless otherwise specified.

INDIANA DEPARTMENT OF TRANSPORTATION

**TWO-WAY DIVIDER
DELINEATION**

SEPTEMBER 1999

STANDARD DRAWING NO. **801-TCDV-02**

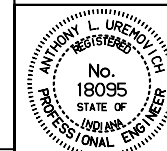

/s/ Anthony L. Uremovich 9-01-99
DESIGN STANDARDS ENGINEER DATE

/s/ Donald W. Lucas 9-01-99
CHIEF HIGHWAY ENGINEER DATE

Source Sheet: