


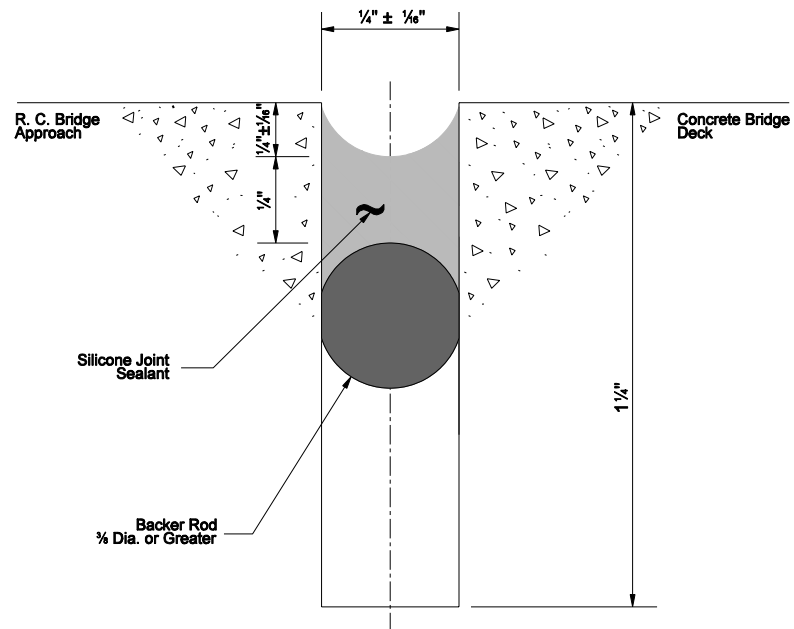

NOTES

1. See Standard Drawing E-609-RCBA-07 for joint location

INDIANA DEPARTMENT OF TRANSPORTATION			
TYPE I-A JOINT			
MARCH 2004			
STANDARD DRAWING NO. E 609-BRJT-01			
	/s/ Richard L. VanCleave	3-01-04	
	DESIGN STANDARDS ENGINEER	DATE	
DESIGN STANDARDS ENGINEER	/s/ Richard K. Smutzer	3-01-04	
	CHIEF HIGHWAY ENGINEER	DATE	