



**LAP DETAIL AT BRIDGE RAILING TRANSITION**

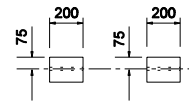

**PLAN**

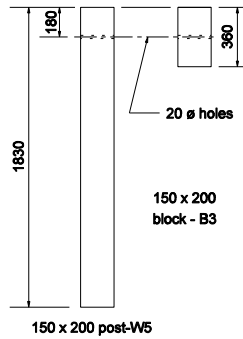

**ELEVATION**

**POST & BLOCK DETAILS**

**GENERAL NOTES**

1. This lap shall be used where guardrail transition type WGB is specified to connect to concrete bridge railing transition WBC.


All dimensions are in mm unless otherwise specified

INDIANA DEPARTMENT OF TRANSPORTATION

**GUARDRAIL TRANSITION  
TYPE WGB**

**MARCH 2005**

**STANDARD DRAWING NO. 601-TWGB-01**

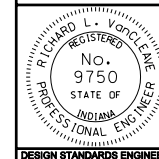

/s/ Richard L. VanCleave 3-01-05  
DESIGN STANDARDS ENGINEER DATE

/s/ Richard K. Smutzer 3-01-05  
CHIEF HIGHWAY ENGINEER DATE

DESIGN STANDARDS ENGINEER