




**NORMAL SHOULDER SECTION**

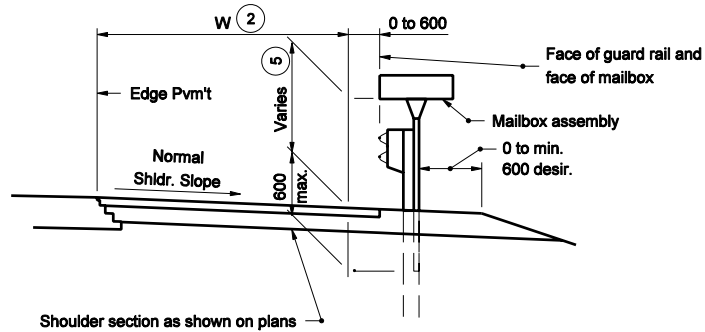

**SHOULDER SECTION WITH GUARDRAIL**

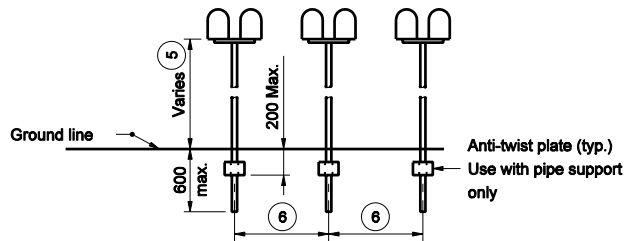

**SPACING FOR MULTIPLE POST INSTALLATION**

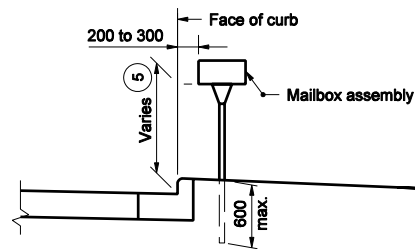

**CURBED SECTION**

**GENERAL NOTES**

- (2) See plans for W
- (5) The normal height range is 990 to 1200. Contact the local postmaster to establish appropriate installation height
- (6) Established by the U.S. Postal Service, usually 1015 to 1220.


All dimensions are in mm unless otherwise specified

INDIANA DEPARTMENT OF TRANSPORTATION

**MAILBOX ASSEMBLIES  
ELEVATION VIEW**

MARCH 2005

STANDARD DRAWING NO. 611-MBAS-04

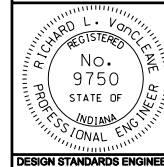

/s/ Richard L. VanCleave 3-01-05  
DESIGN STANDARDS ENGINEER DATE

/s/ Richard K. Smutzer 3-01-05  
CHIEF HIGHWAY ENGINEER DATE

DESIGN STANDARDS ENGINEER