


**THRIE BEAM ELEVATION**

**NOTE:**

1. All thrie beam bridge railing elements are 3.43.

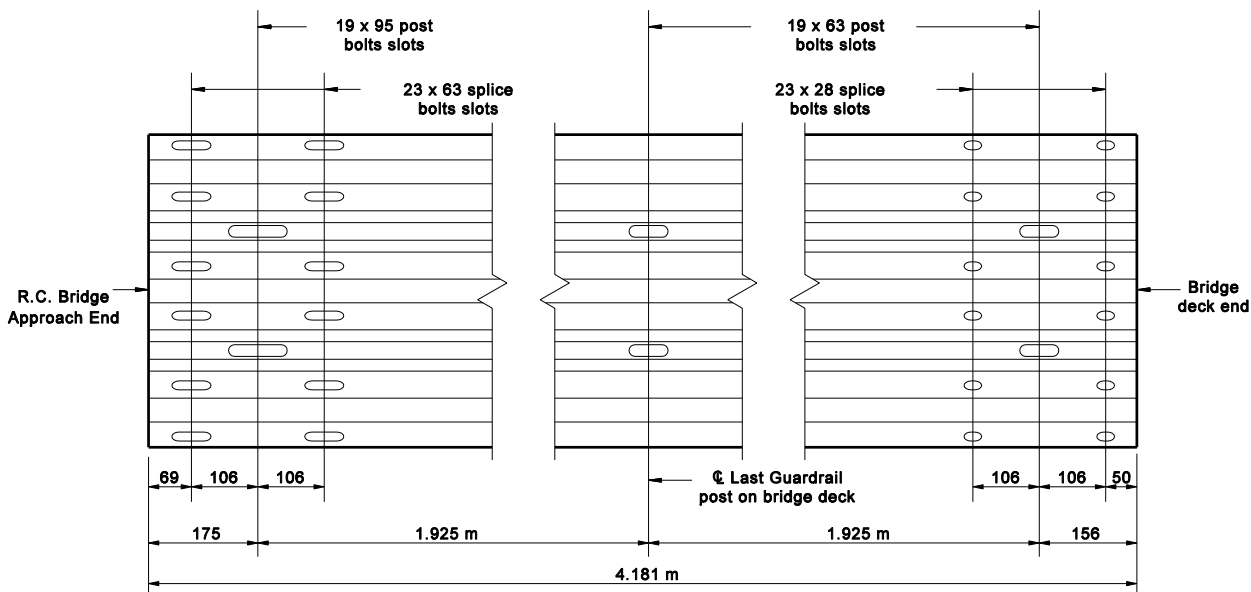

**THRIE BEAM EXPANSION ELEMENT ELEVATION**

All dimension are in mm unless otherwise specified

INDIANA DEPARTMENT OF TRANSPORTATION

**RETROFIT THRIE BEAM BRIDGE RAILING COMPONENTS**

MARCH 2005

STANDARD DRAWING NO. 706-TBRE-01

	/s/ Richard L. VanCleave	3-01-05
	DESIGN STANDARDS ENGINEER	DATE
	/s/ Richard K. Smutzer	3-01-05
DESIGN STANDARDS ENGINEER	CHIEF HIGHWAY ENGINEER	DATE